




Existing Elevation - Front / Street

1:100

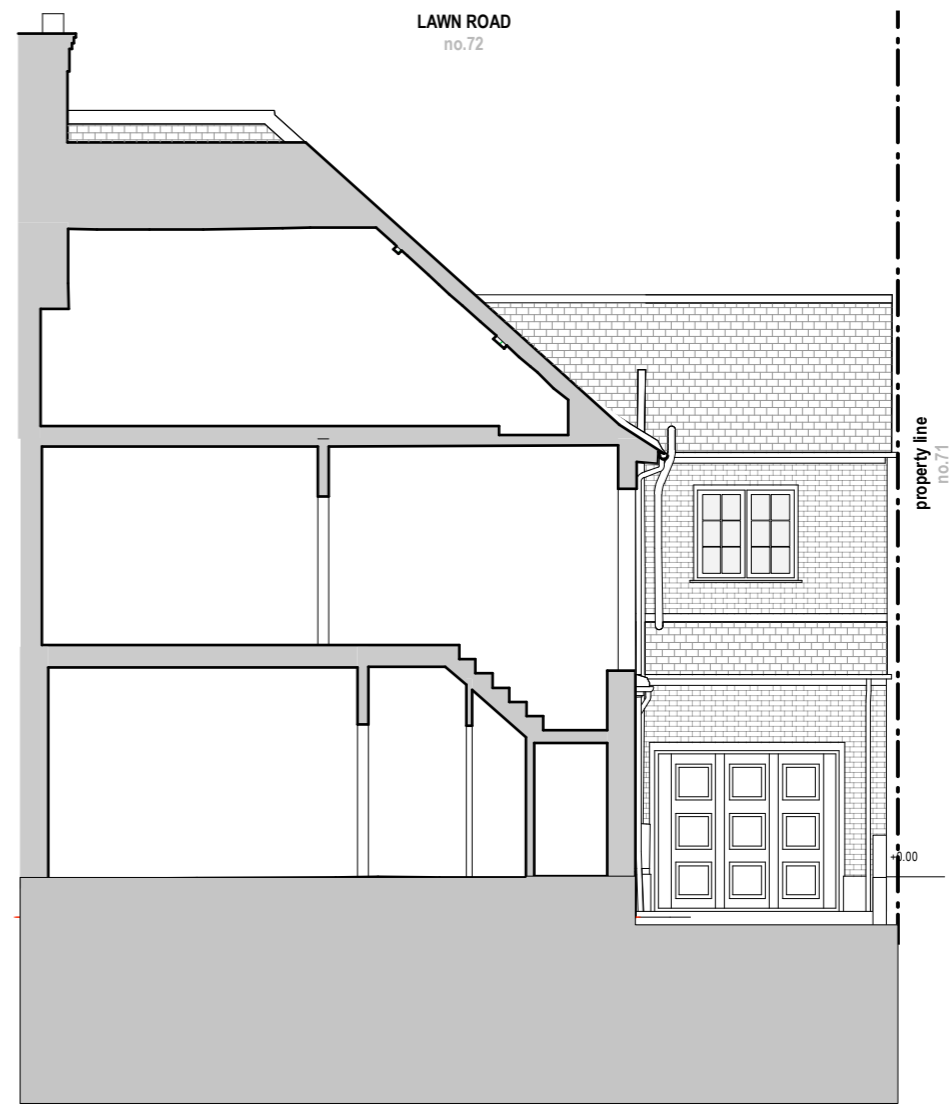

Existing Cross Section through stairs and dormer

1:100



Rev: 00	Date: 27.01.25	Description: Issue For Planning	Project: 72 Lawn Road NW3 2XB	<div style="text-align: center;"> <h1>better PAD</h1> <p>love your home</p> </div>						
			Dwg no: 2403 / PL.03							
			Drawing: Existing Elevations Front & Side (North)							
<p>NOTES: Do not scale from this drawing. All dimensions in millimeters. All dimensions to be checked on site. All omissions and discrepancies to be reported to the architect immediately. This drawing is © betterPAD.</p>			Date: January 2025	C	D	Rev: 00	<p>W www.betterpad.co.uk</p> <p>E hello@betterpad.co.uk</p>			
			Scale: 1:100 @ A3	bP	bP					