




Solid Oak Fire Doors with stained oak finish and matching rebated door frame

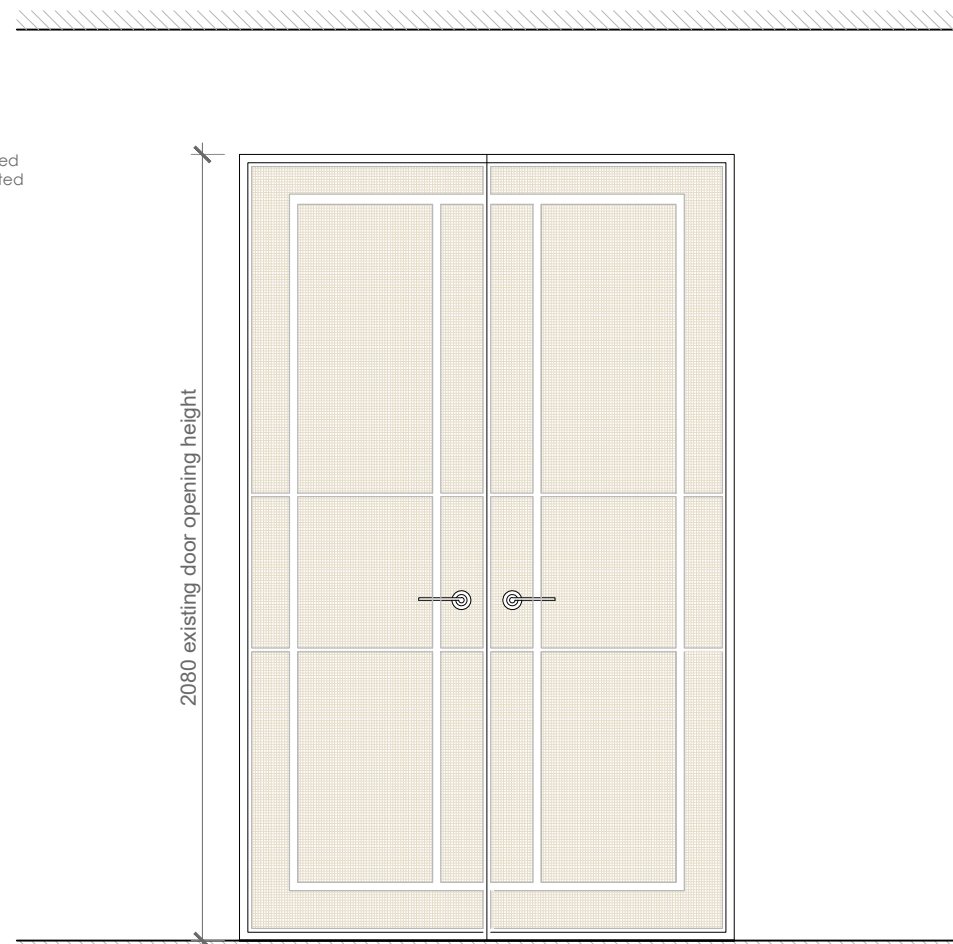

3 REFERENCE IMAGE
Scale 1:20

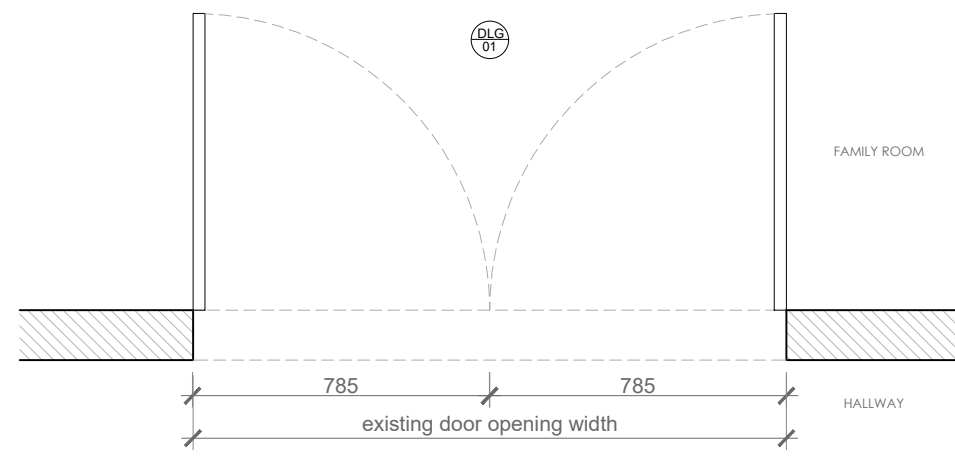

1 LOWER GROUND FIRE DOOR 01
Scale 1:20

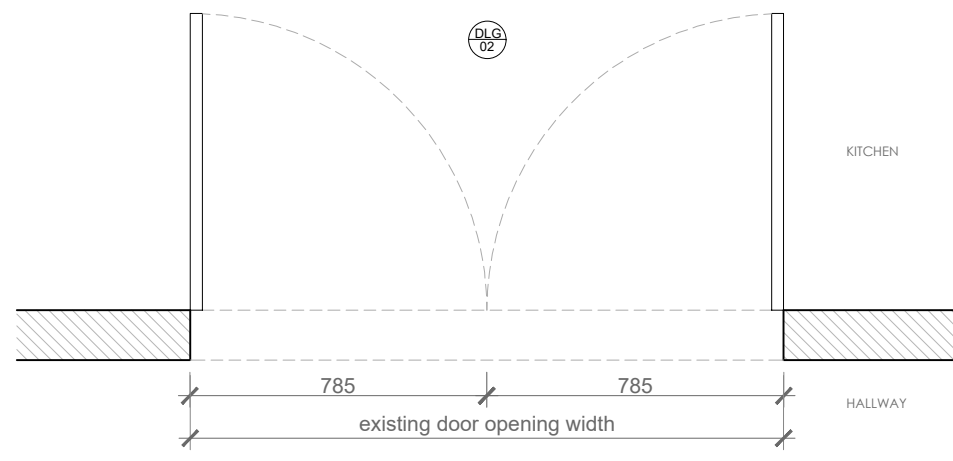

2 LOWER GROUND FIRE DOOR 02
Scale 1:20

general notes
THIS DRAWING IS COPYRIGHT OF CLIFTON INTERIORS LTD. THIS DRAWING MUST BE READ IN CONJUNCTION WITH THE DESIGNER'S RISK ASSESSMENT, SPECIFICATION AND ALL OTHER RELEVANT DOCUMENTATION AND DRAWINGS. CLIFTON INTERIORS LTD ACCEPT NO LIABILITY FOR ANY EXPENSE, LOSS OR DAMAGE OF WHATSOEVER NATURE AND HOWEVER ARISING FROM ANY VARIATION MADE TO THIS DRAWING OR IN THE EXECUTION OF THE WORK TO WHICH IT RELATES WHICH HAS NOT BEEN REFERRED TO THEM AND THEIR APPROVAL OBTAINED.
DO NOT SCALE FROM THIS DRAWING OR THE COMPUTER DIGITAL DATA, ONLY FIGURED DIMENSIONS ARE TO BE USED.
IF IN DOUBT ASK.

purpose of issue
PLANNING

notes
* do not scale from this drawing.
* check all dimensions on site.

revisions
1 - Existing fire doors to be replaced

| | | | | |
|---|------------------------|---|------------------------|-------------------|
| project name 5 PRINCE ALBERT ROAD | | drawing title Lower ground fire doors DLG01, DLG02 | | |
| scale 1:20@A3 | date 24/01/2025 | project ref. 2401 | drawing no. 900 | revision 1 |
| drawn by CI | checked CI | | | |

Clifton Interiors
Est. 1986

168 Regents Park Road
London NW1 8XN
020 7586 5533
www.cliftoninteriors.com