
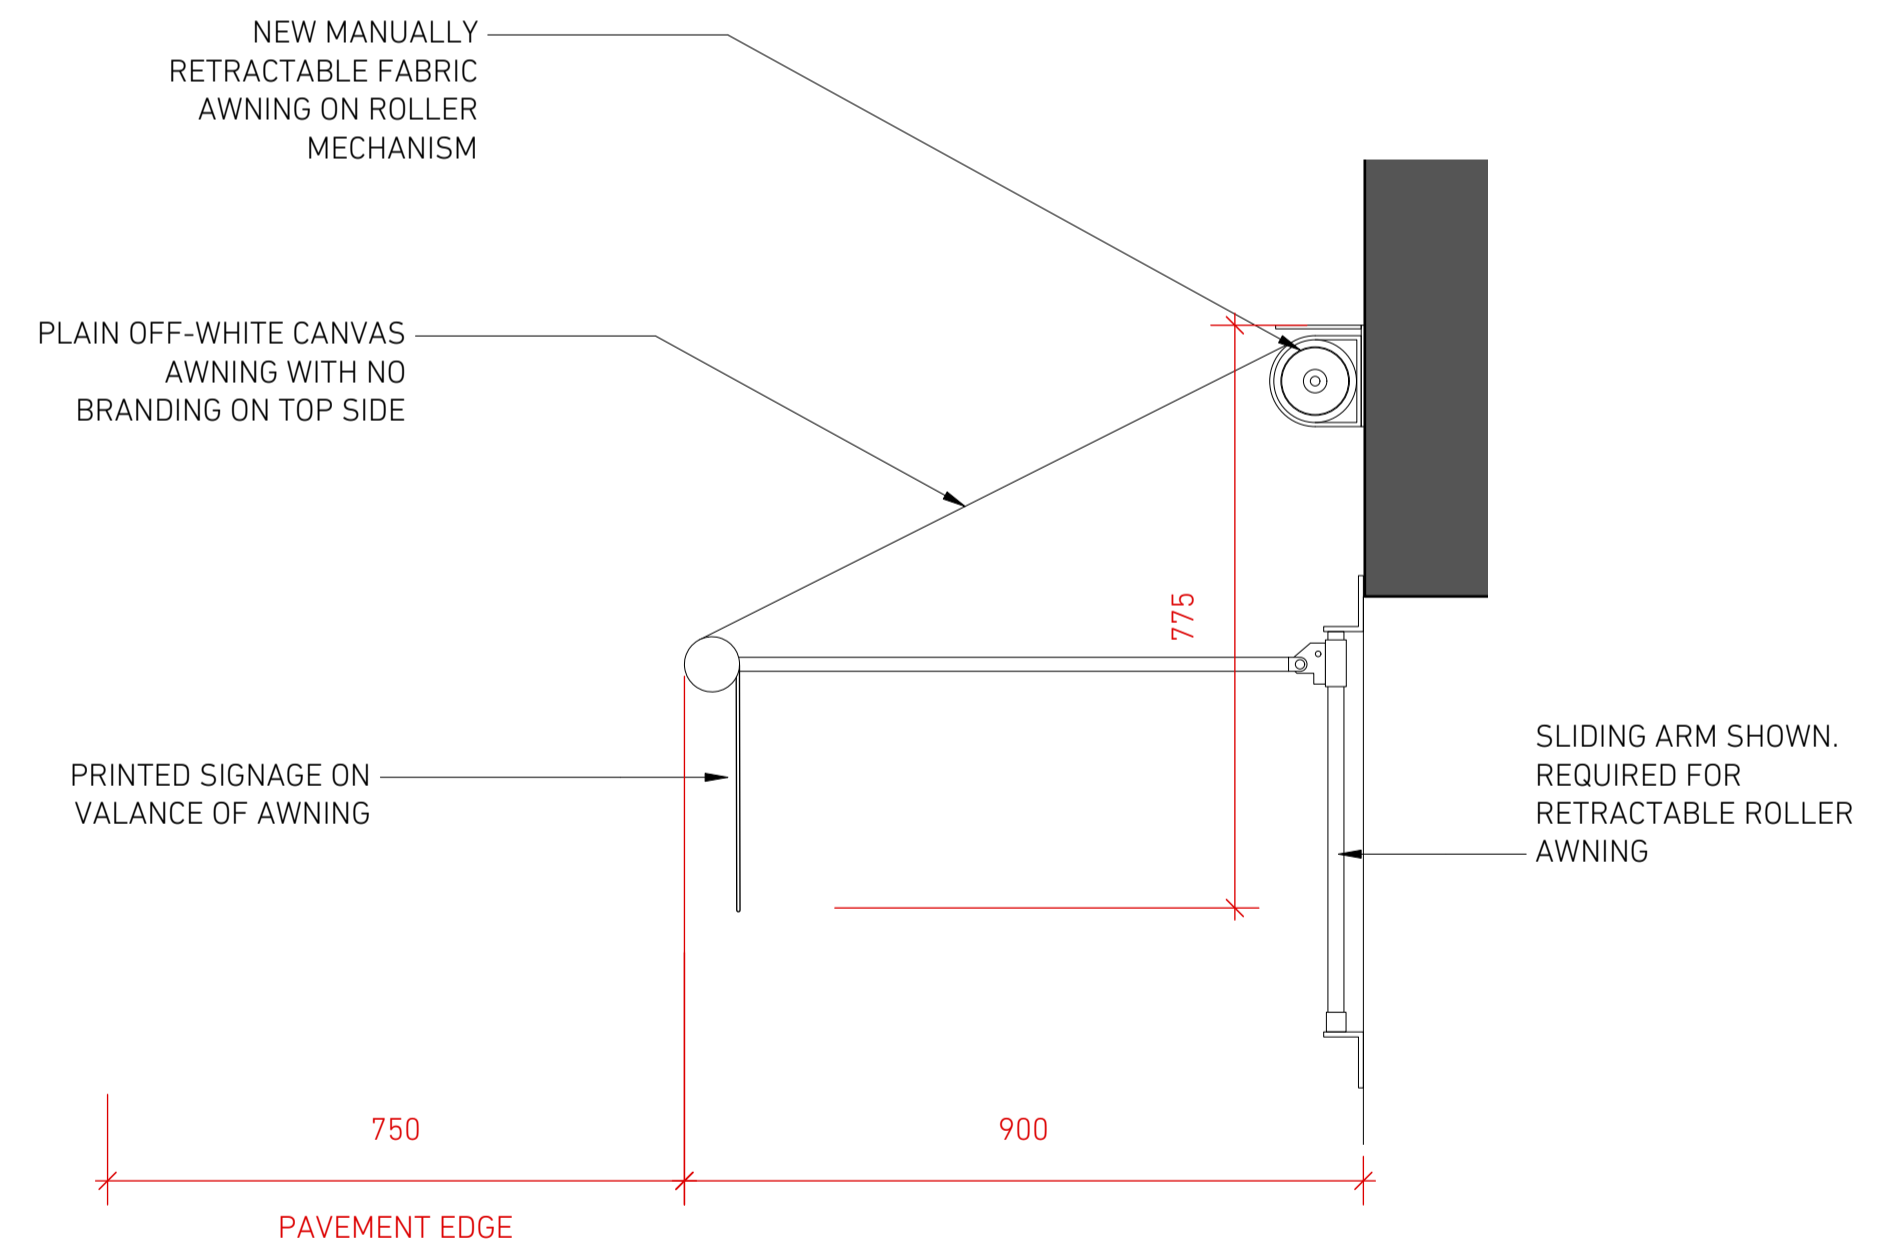


Chris Bagot_Architects

71-75 Shelton Street, Covent Garden, London, WC2H 9JQ
 www.chrisbagotarchitects.com
 studio@chrisbagotarchitects.com
 +44 (0) 79708 26396

Verify all dimensions on site. Do not Scale

General Notes

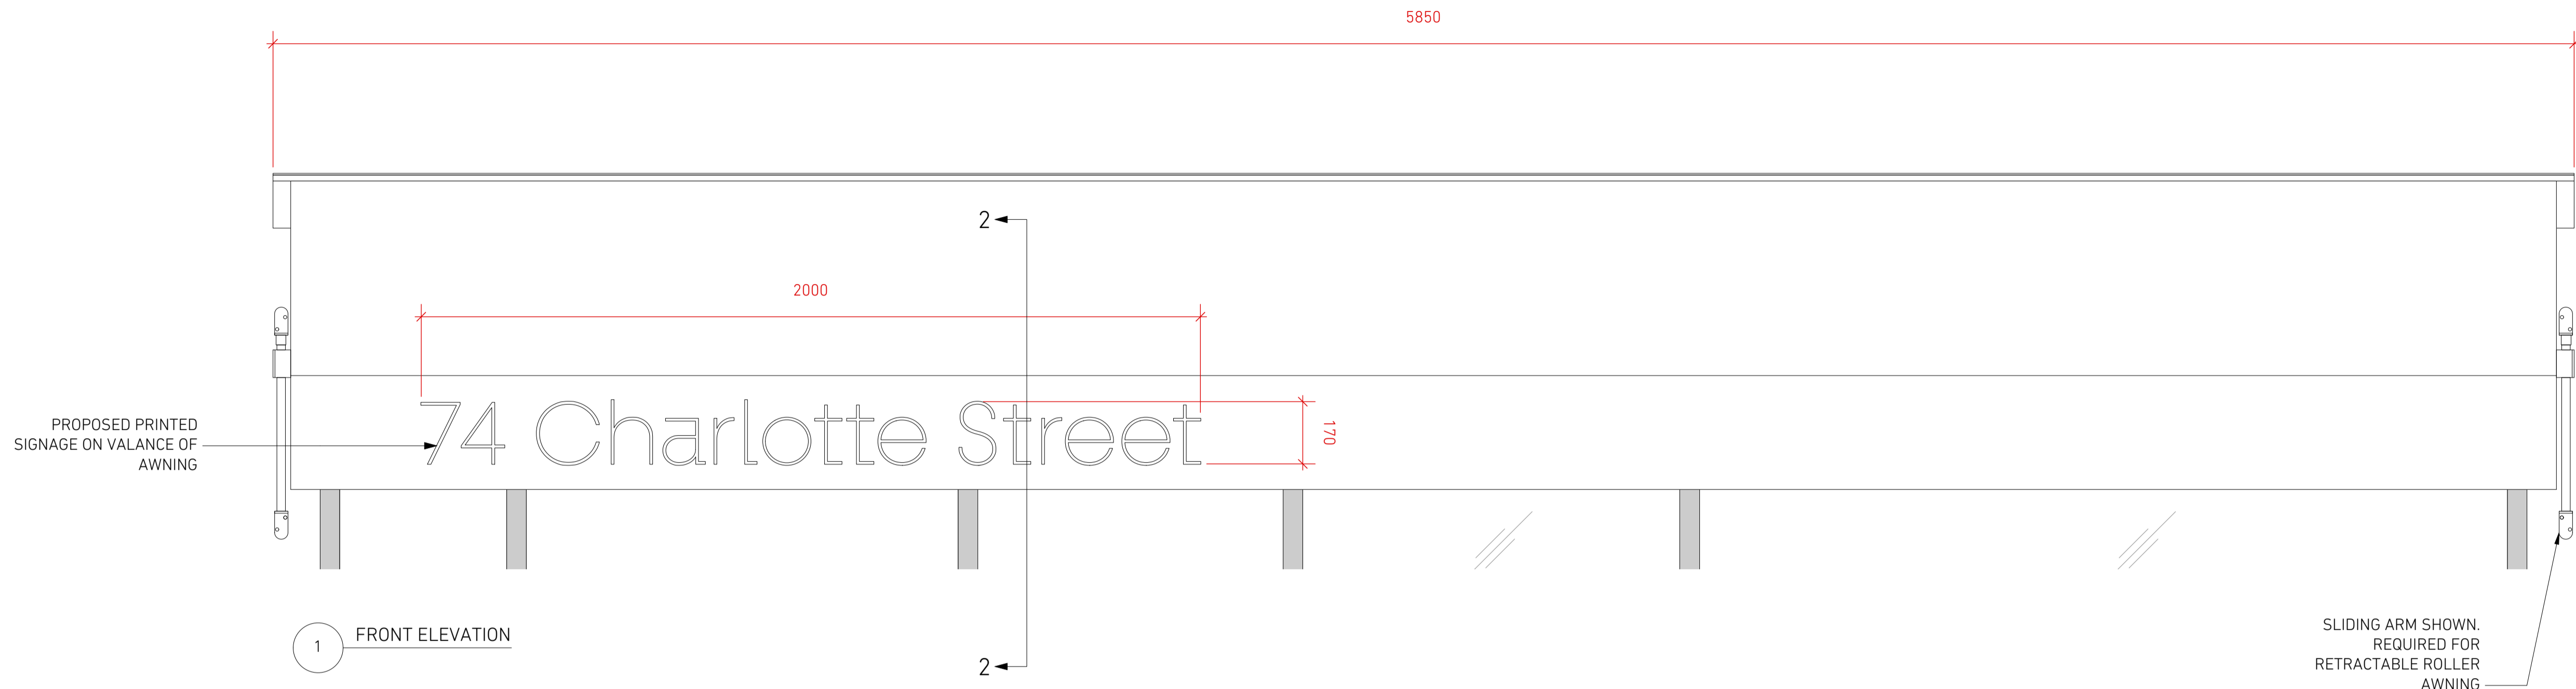

2 SECTION



REVISION	DATE	NOTES
C	14/01/25	UPDATED SIGNAGE
B	06/12/24	UPDATED AWNING DETAILS
A	28/11/24	GENERAL UPDATES

FOR WSH RESTAURANTS

PROJECT	74 CHARLOTTE STREET	PROJECT NO.	2403
STATUS	FOR INFORMATION		
SCALE	1:10@A1	DATE	11/11/2024
	1:20@A3		

TITLE	PROPOSED AWNING AND SIGNAGE		
DRAWING NO.	(PL)04	REVISION	C