


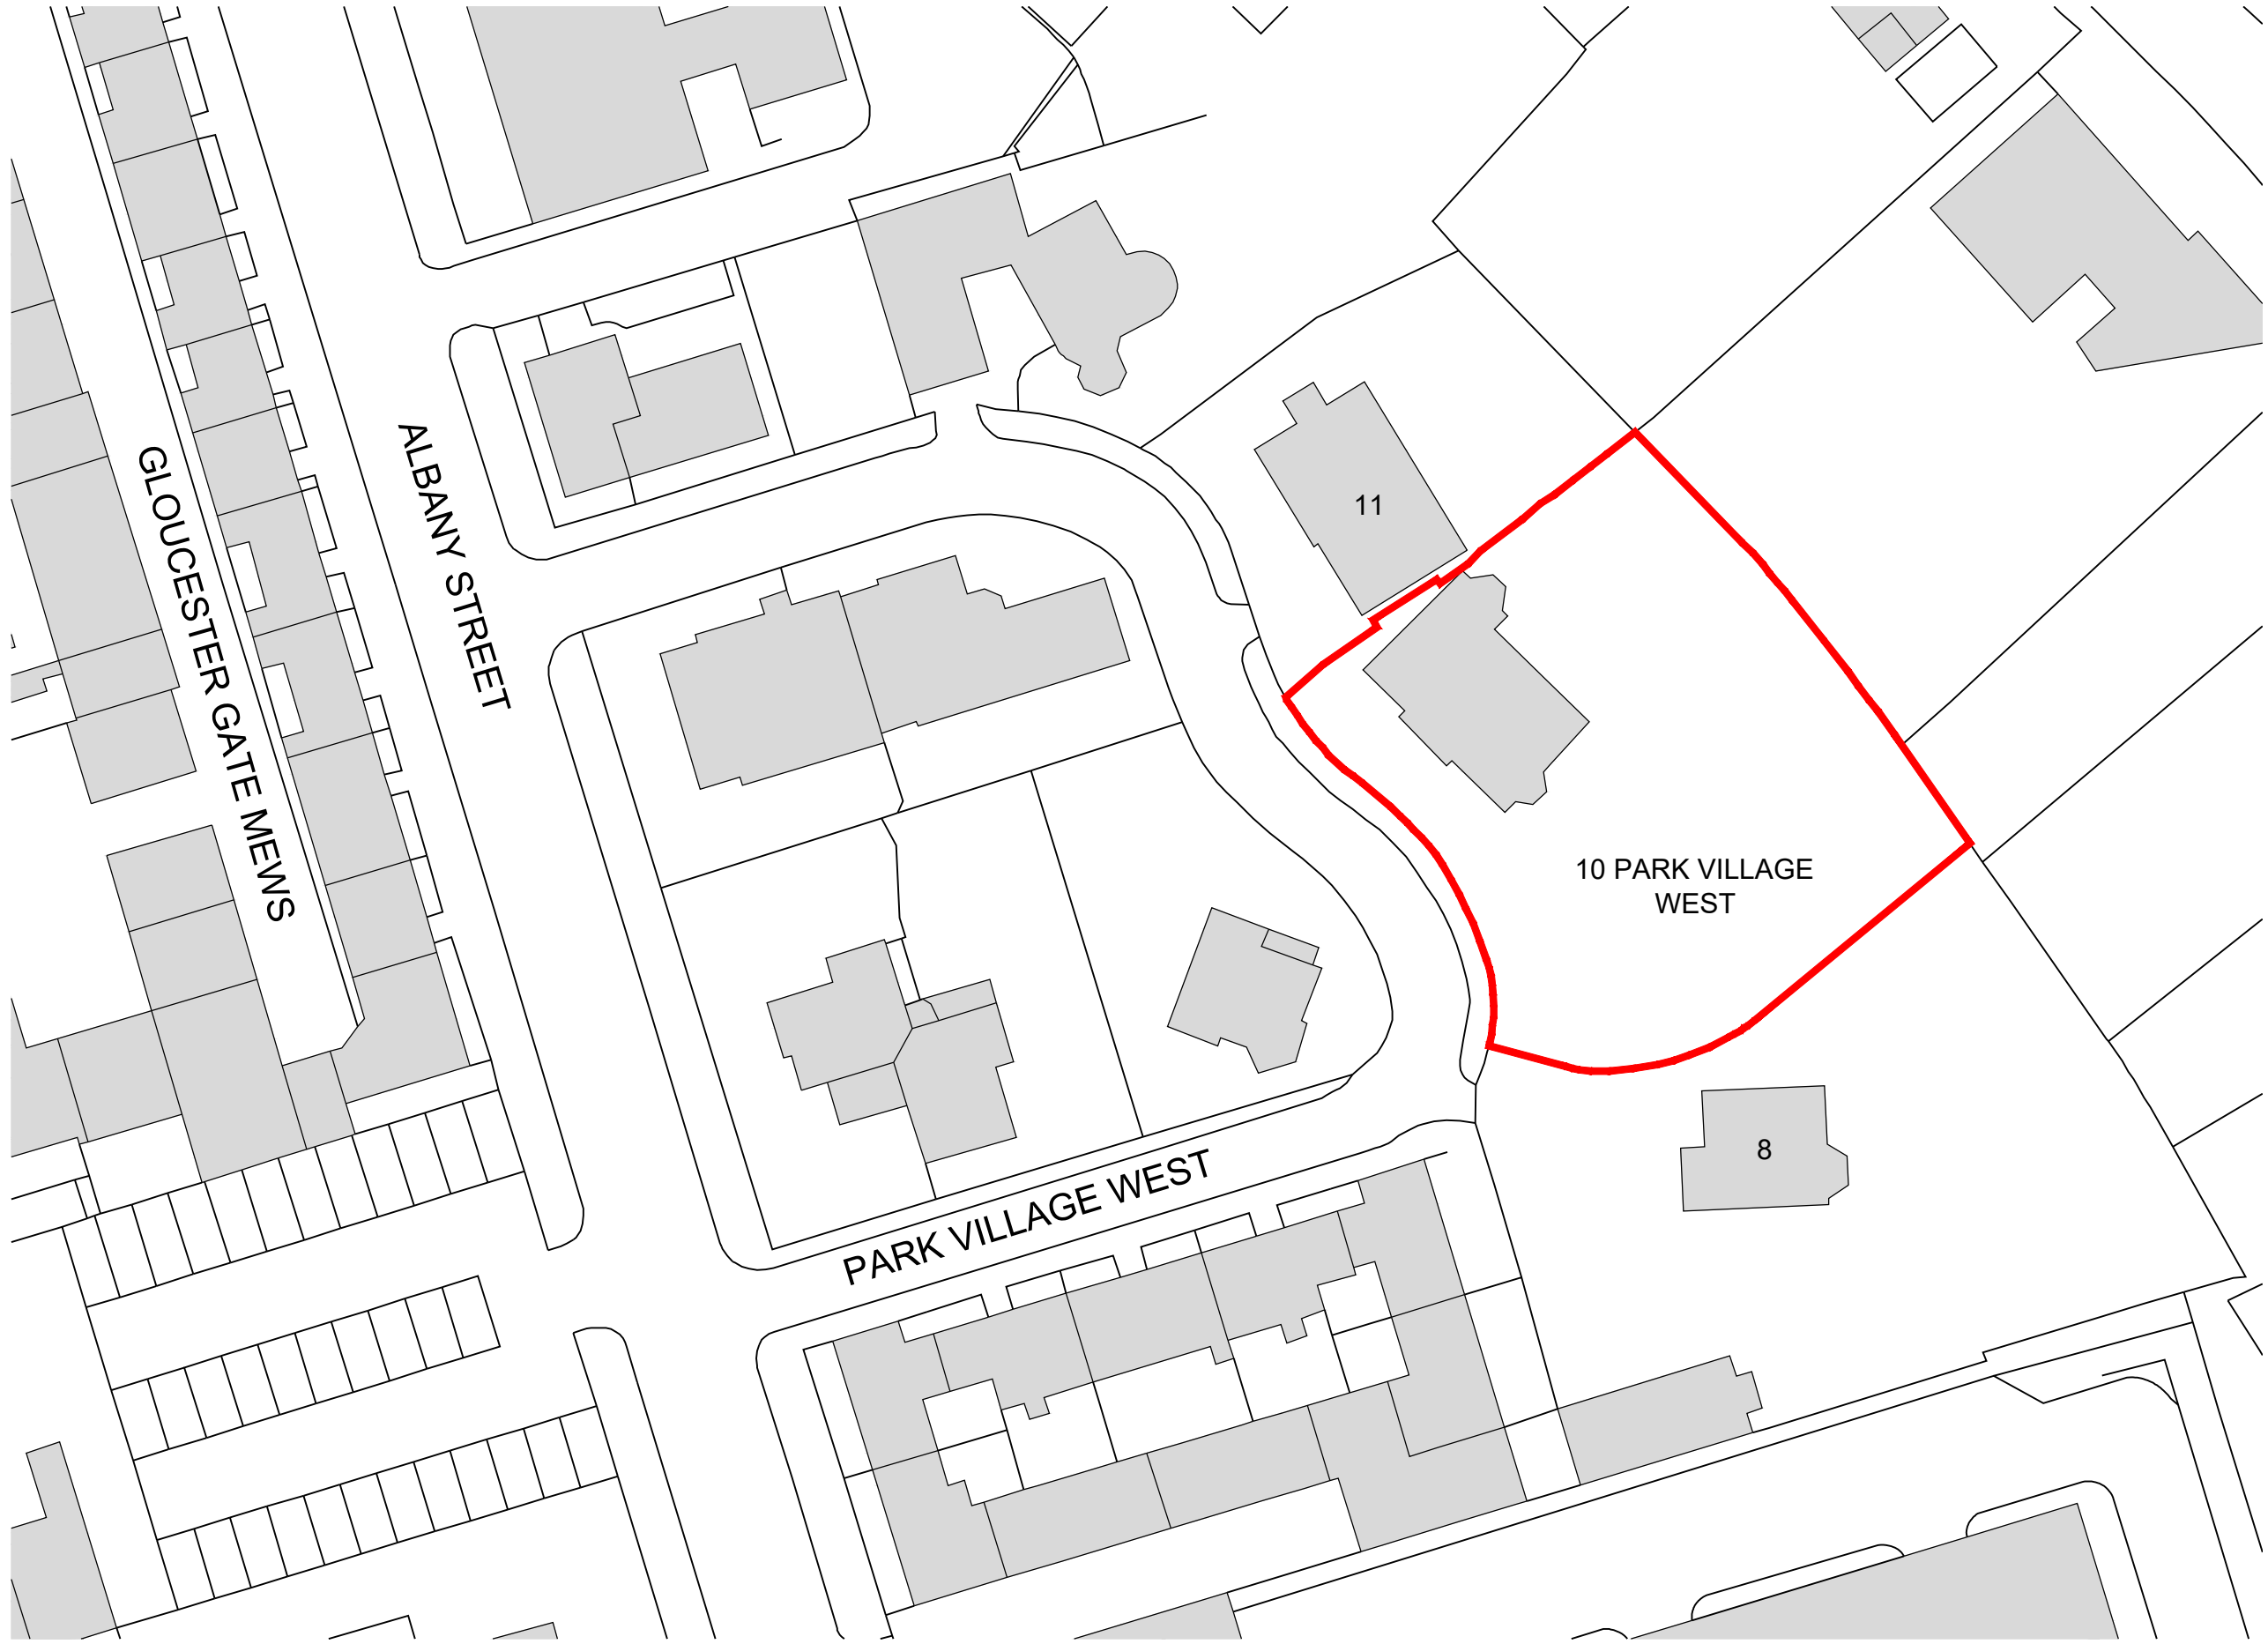

© SIMON MORRAY-JONES. ALL DIMENSIONS TO BE CHECKED ON SITE BEFORE WORK COMMENCES. ANY DISCREPANCIES TO BE REPORTED TO THE ARCHITECT. DO NOT SCALE



P2 - Issued to Planning.	23.01.2025
B - Issued to client for approval.	23.01.2025
P1 - Issued to Planning.	07.11.2024
A - Issued to client for comment.	23.09.2024

Revision	Date
----------	------



**SIMON MORRAY-JONES**  
CHARTERED ARCHITECTS & DESIGNERS

21 MILSOM STREET, BATH BA1 1DE  
TEL: 01225 787900 FAX: 01225 787901  
EMAIL: smj@sm-j.com

Client  
**Elisabeth Krohn**

Project  
**10 Park Village West,  
Camden, London  
NW1 4AE**

Drawing Title  
**Proposed Location Plan**

0m 10m 20m  
Scale: 1:500

Scale @ A3 <b>1:500</b>	Drawn By <b>SLK</b>	Date <b>Sept 2024</b>
Job Number <b>1328</b>	Drawing Number <b>150</b>	Revision <b>P2</b>