

Proposed Ground Floor

LINEAR SCALE 1:50 & 1:100



Site address Flat 1, 45 Lady Somerset Road  
 London  
 NW5 1TY

1:100 @ A4 page

This drawing is protected under copyright

project details **M & E + Daw**  
 drawn by **SB**  
 date **January 27**  
 checked by **O.P.N**

revision No. **A**  
 drawing type **SOW**  
 drawing no **SOW 01 -02 BA - B**  
 client ref

Go Plans  
[hello@goplans.co.uk](mailto:hello@goplans.co.uk)

20-22 Wenlock Rd  
 London  
 N1 7GU



900

2020


**D 01 (Scale: 1:10)**

**Quantity - 03**

**Door Size - 900 mm X 2020 mm**


**Material - Wood**

**Colour - White (painted)**

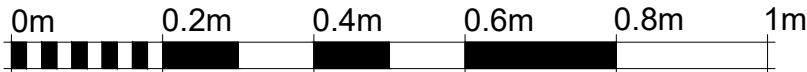

SCALE 1:10

**goplans**

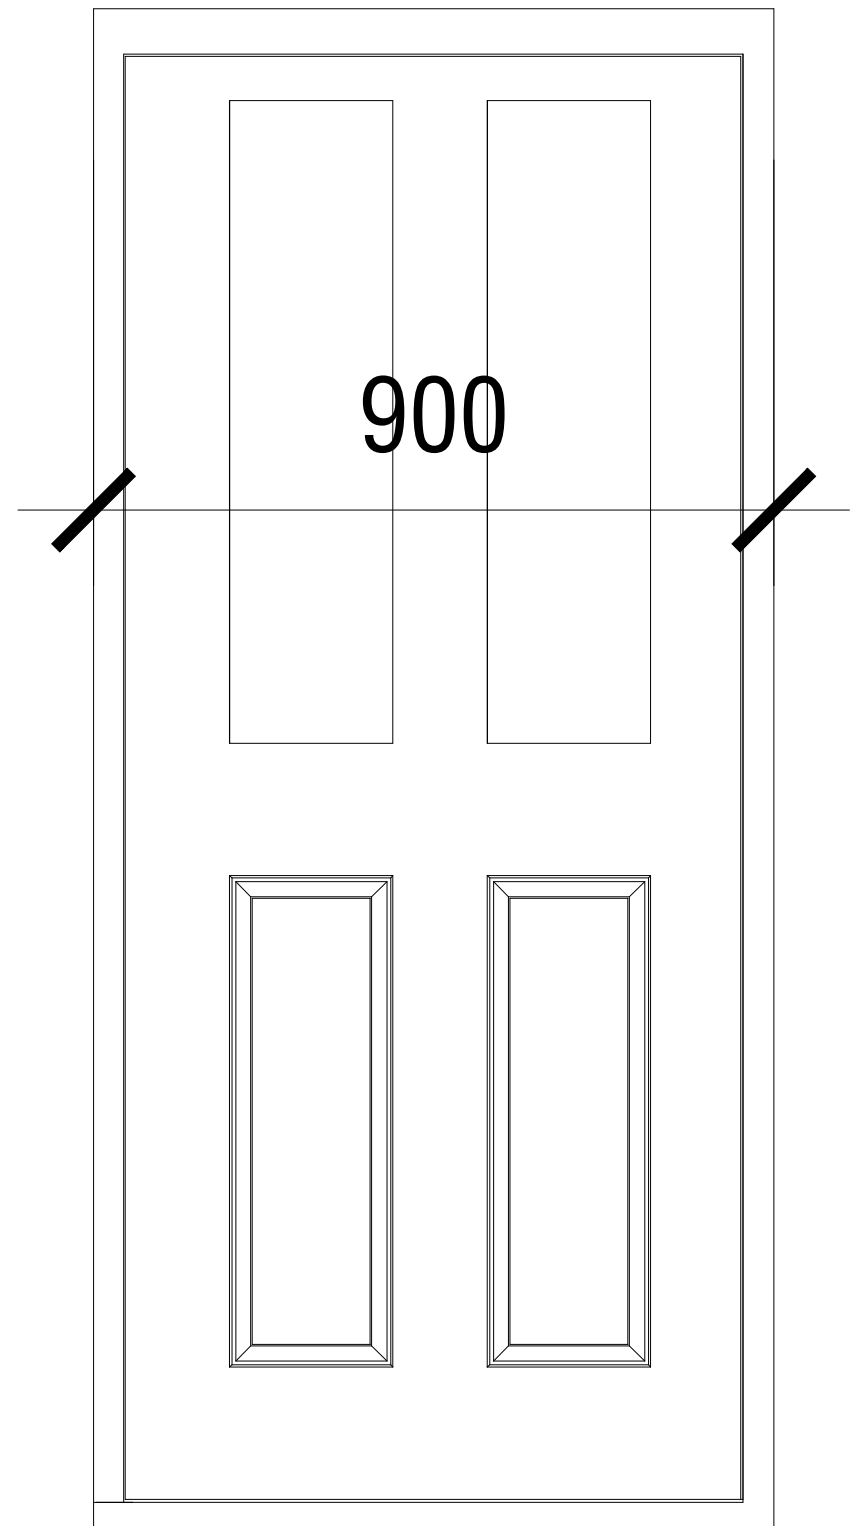

800

2020



**D 02 (Scale: 1:10)**

**Quantity - 01 (Fire Rated Door)**


**Door Size - 800 mm X 2020 mm**

**Material - Wood**


**Colour - White (painted)**

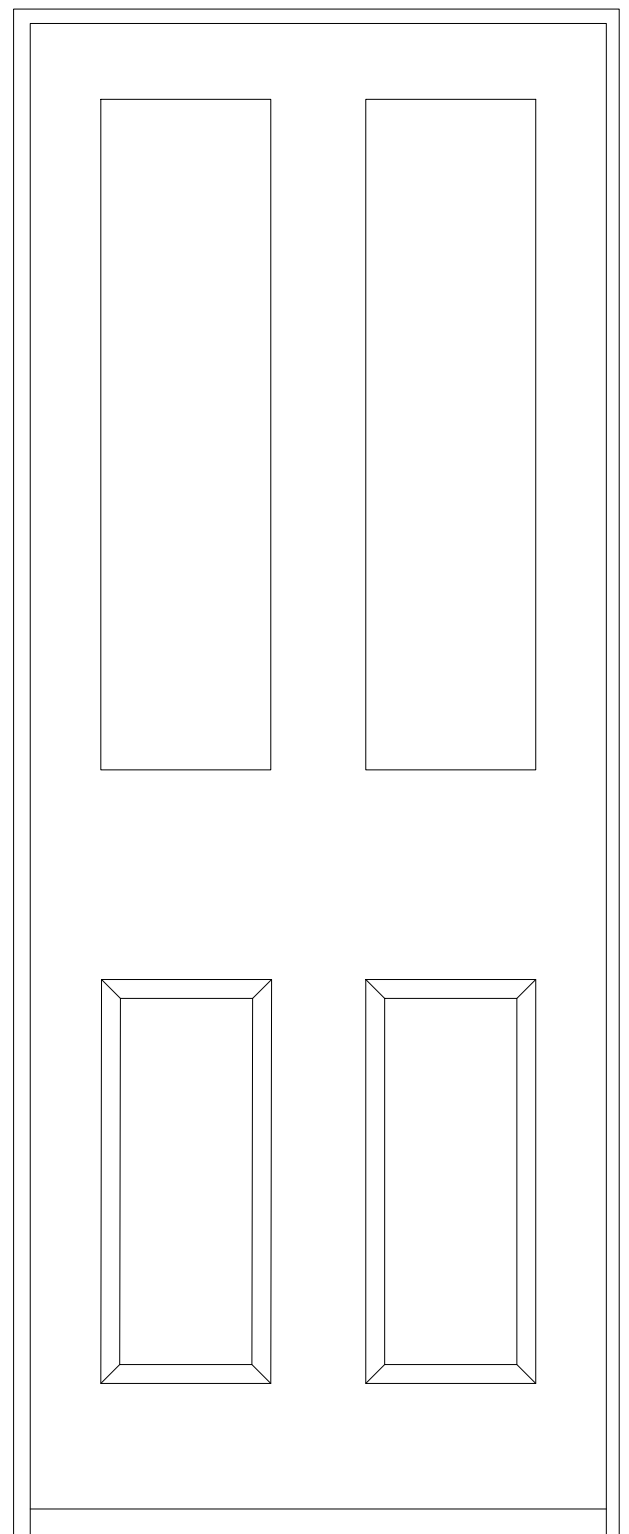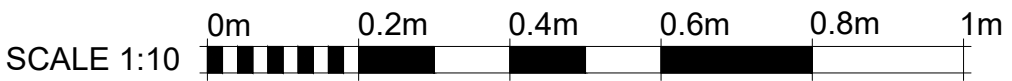

900

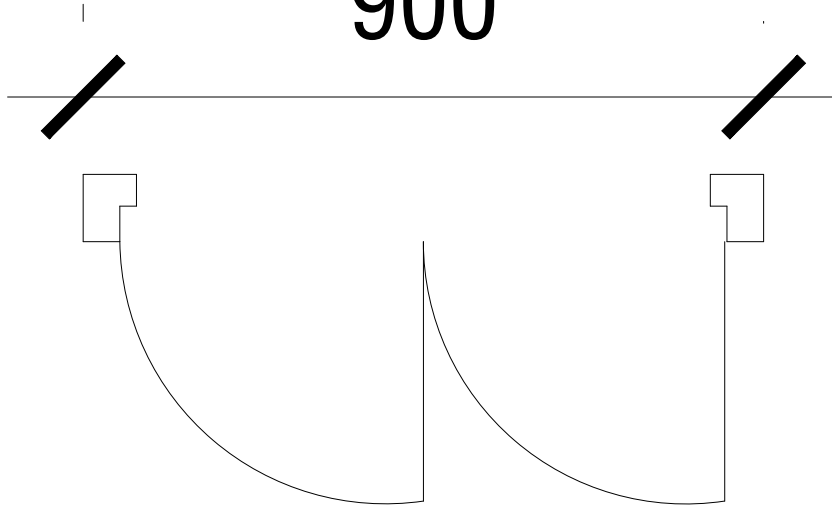

900

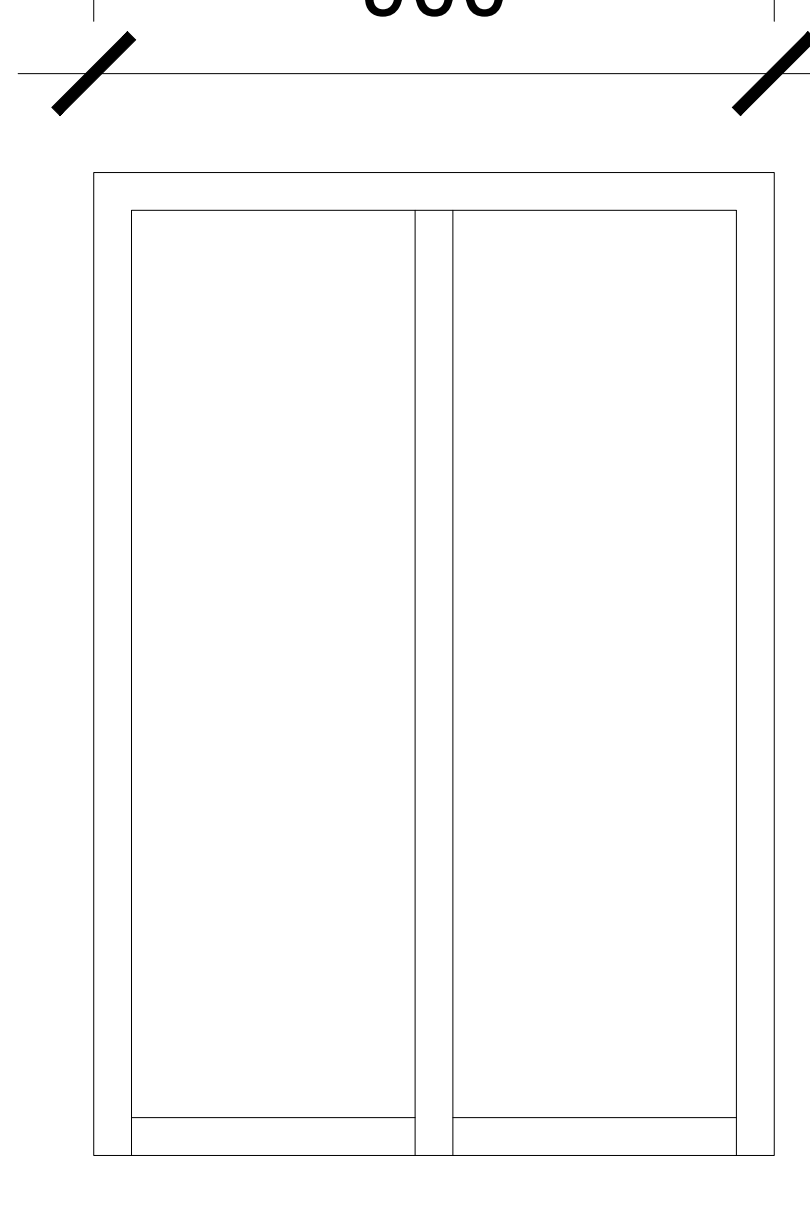

1300


**D 03 (Scale: 1:10)**

**Quantity - 01**

**Door Size - 900 mm X 1300 mm**




**Material - Wood**

**Colour - White (painted)**

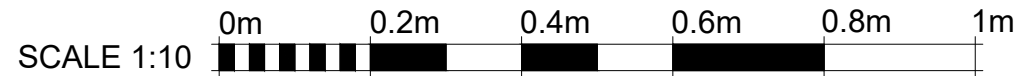




**D 04 (Scale: 1:10)**  
**Quantity - 01**  
**Door Size - 500 mm X 1000 mm**  
**Material - Wood**  
**Colour - White (painted)**

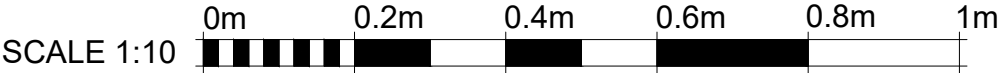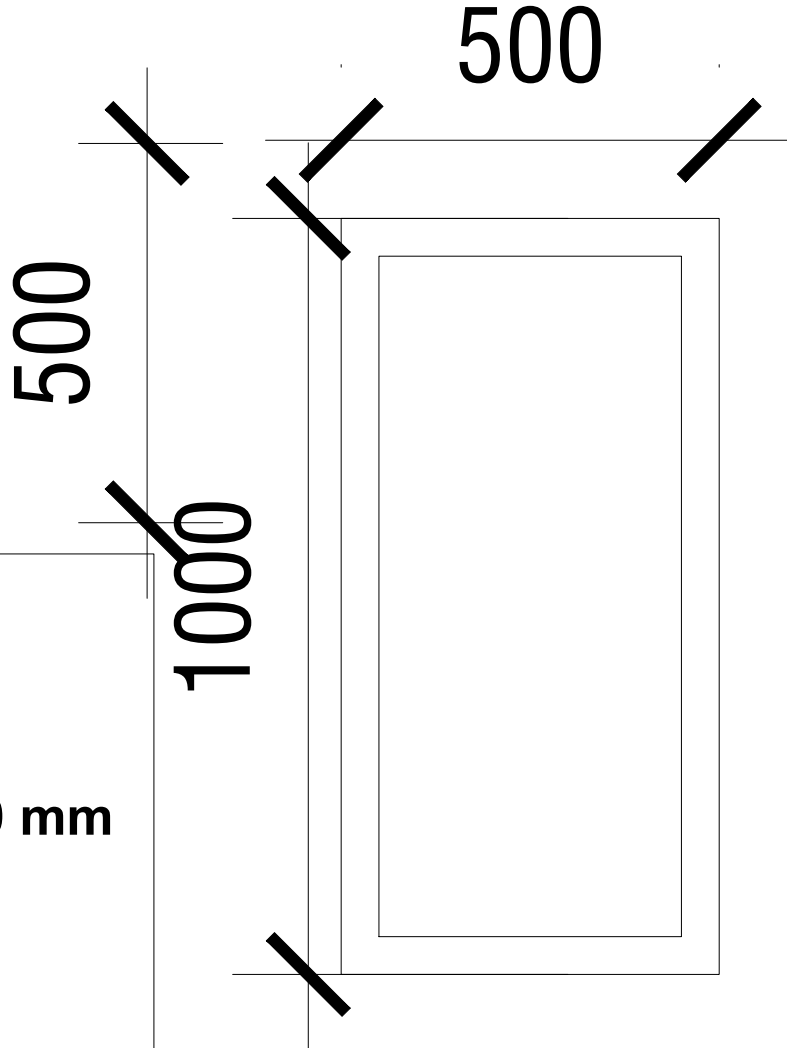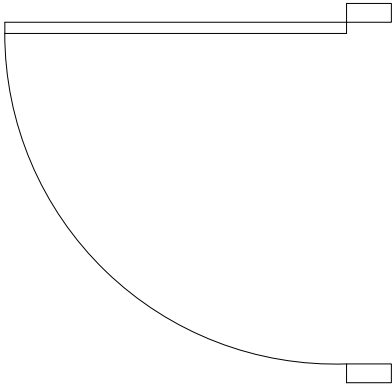

# Plan View

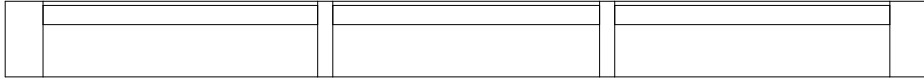

**W 01 (Scale: 1:10)**  
**Proposed Sash window**

**Quantity - 01**


**Window Size - 1220 mm X 1130 mm**

**Material - Wood**


**Colour - White (painted)**




# Elevation View 1220

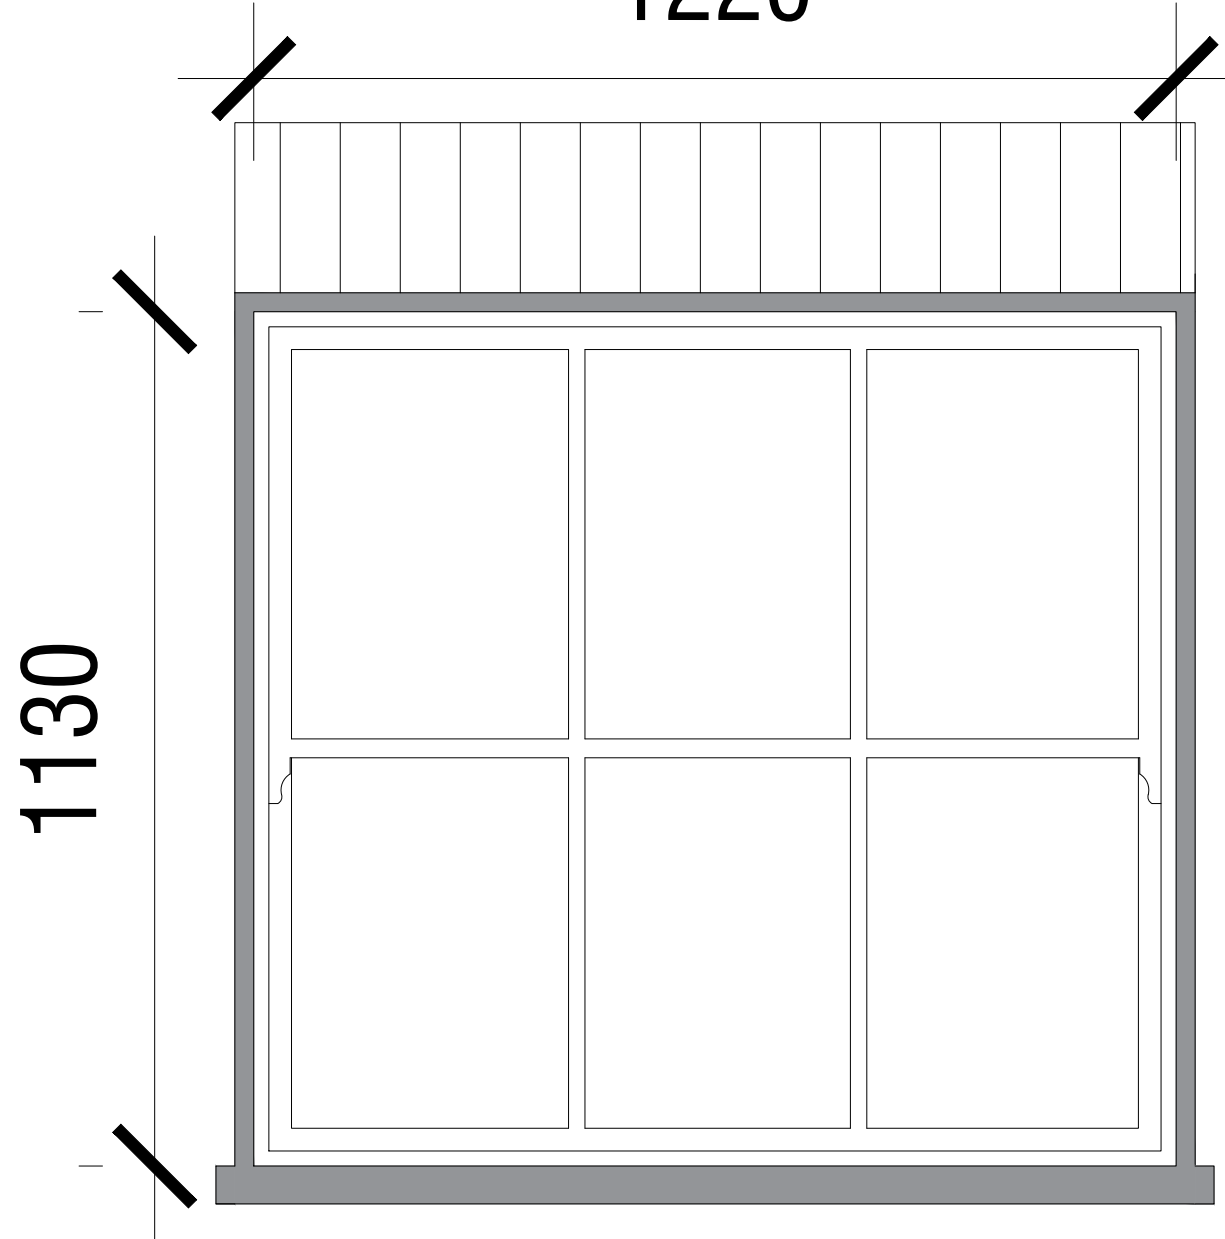

1130

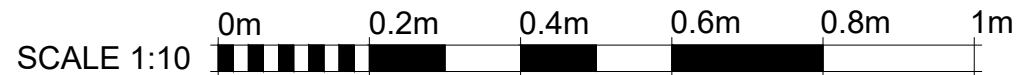

# Plan View

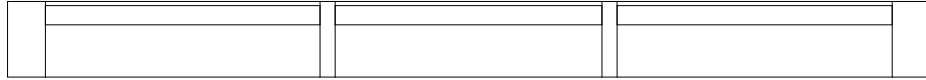

**W 02 (Scale: 1:10)**  
**Proposed Sash window**

**Quantity - 01**

**Window Size - 1220 mm X 1330 mm**

**Material - Wood**


**Colour - White (painted)**



**1330**

# Elevation View


## 1220

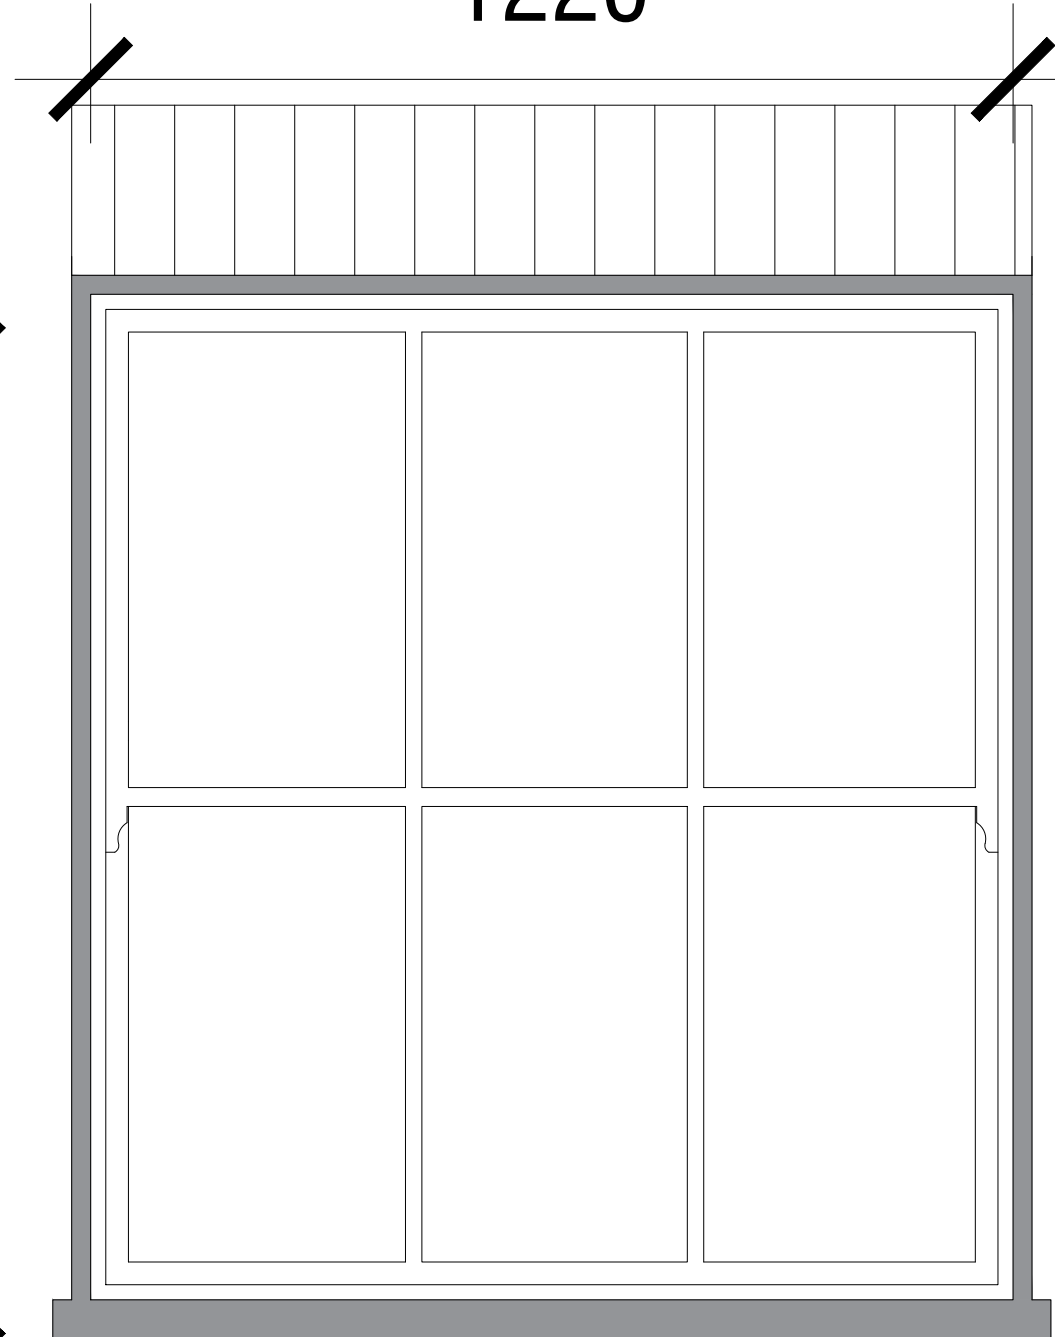

SCALE 1:10

A graphical scale bar is located at the bottom right of the drawing. It is labeled 'SCALE 1:10' and shows a horizontal line with vertical tick marks. The markings are labeled '0m', '0.2m', '0.4m', '0.6m', '0.8m', and '1m'. The segments between the 0.2m, 0.4m, 0.6m, and 0.8m marks are filled with black, while the other segments are white.

# Plan View

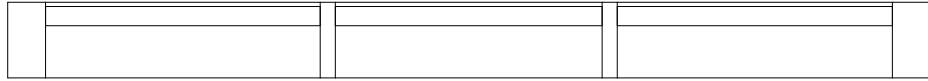

**W 03 (Scale: 1:10)**  
**Replaced Sash window**

**Quantity - 01**

**Window Size - 1220 mm X 1130 mm**

**Material - Wood**



**Colour - White (painted)**




# Elevation View

# 1220


# 1130

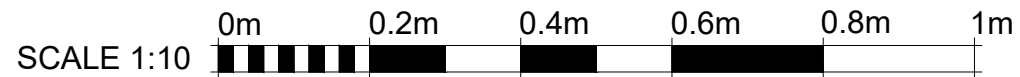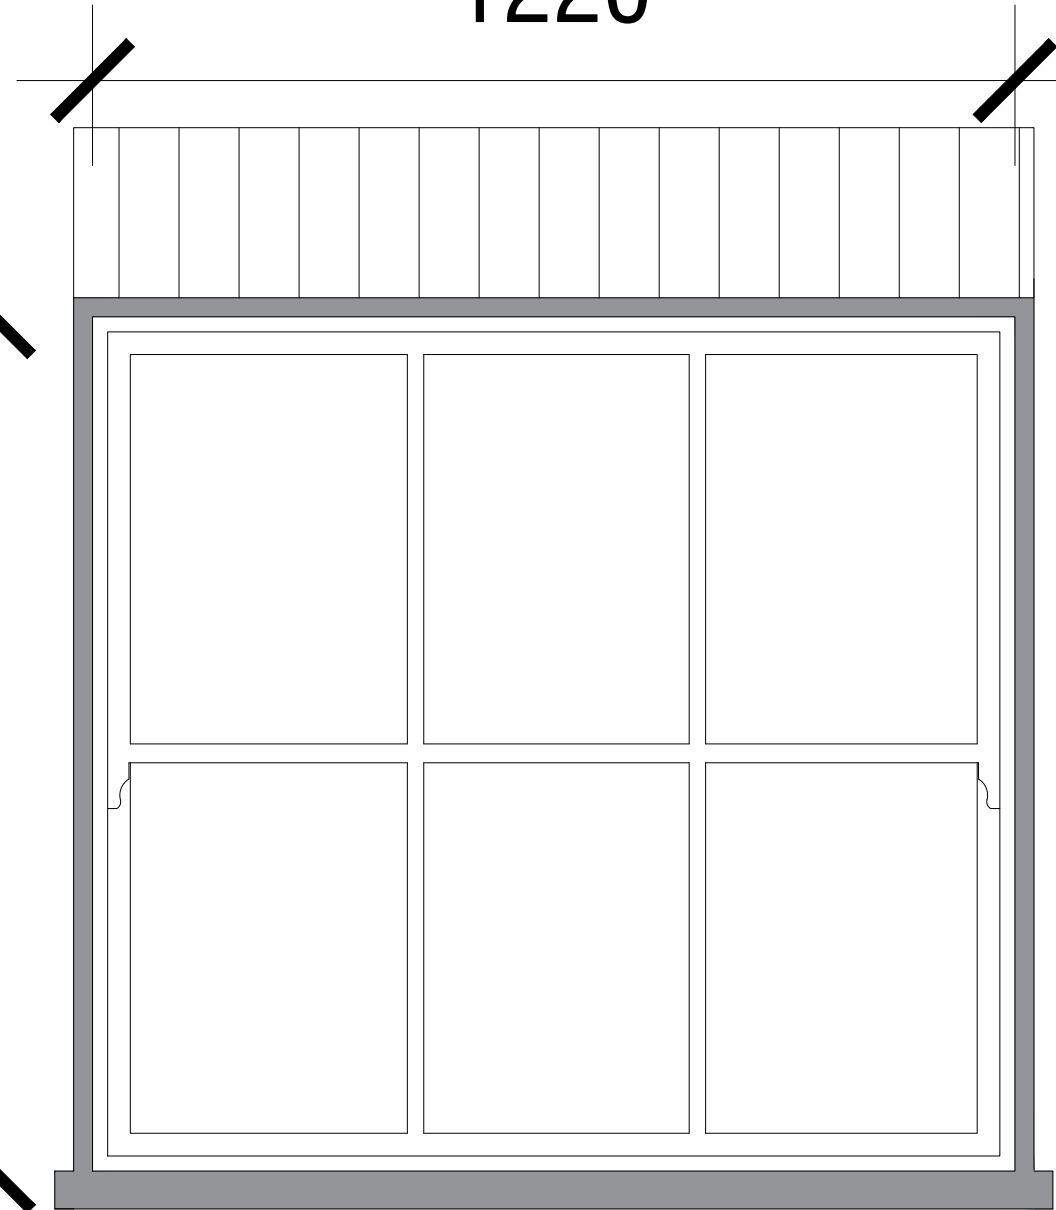



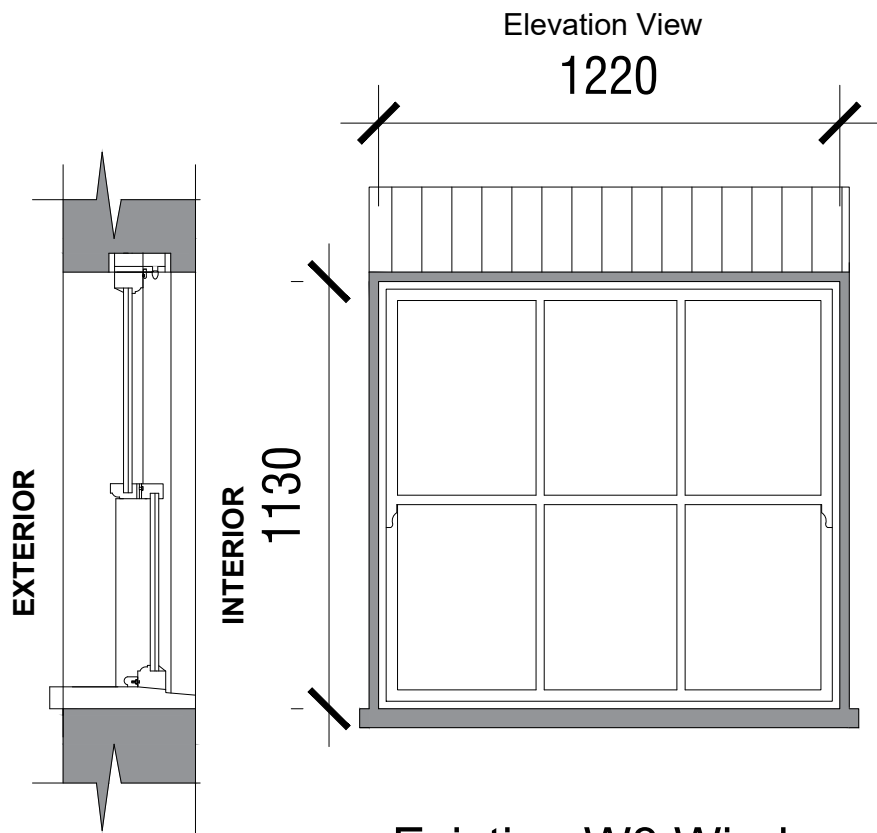



Existing W3 Window  
Scale 1:20

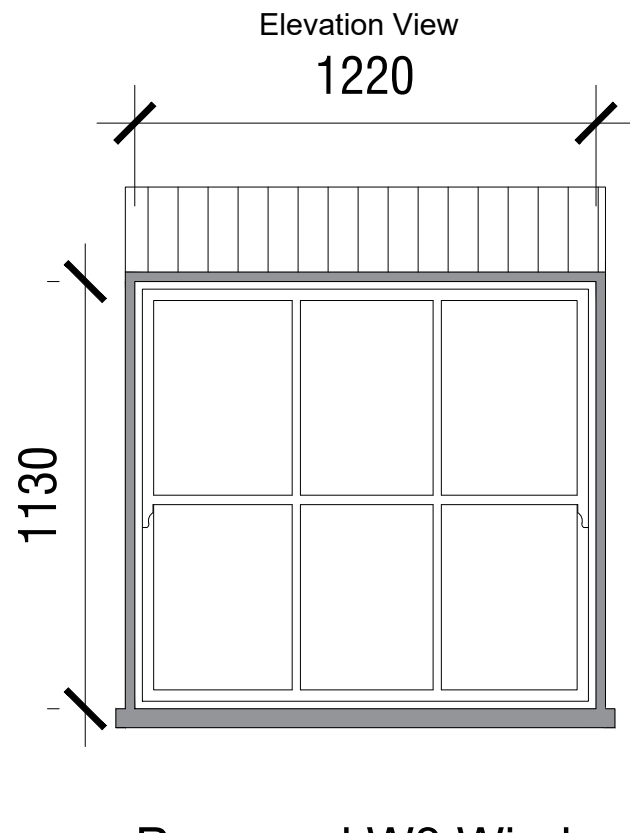


Proposed W3 Window  
Scale 1:20

Window Position not changed

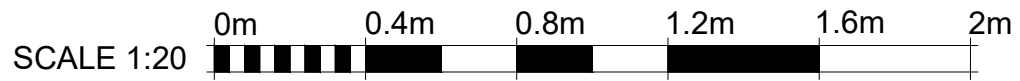


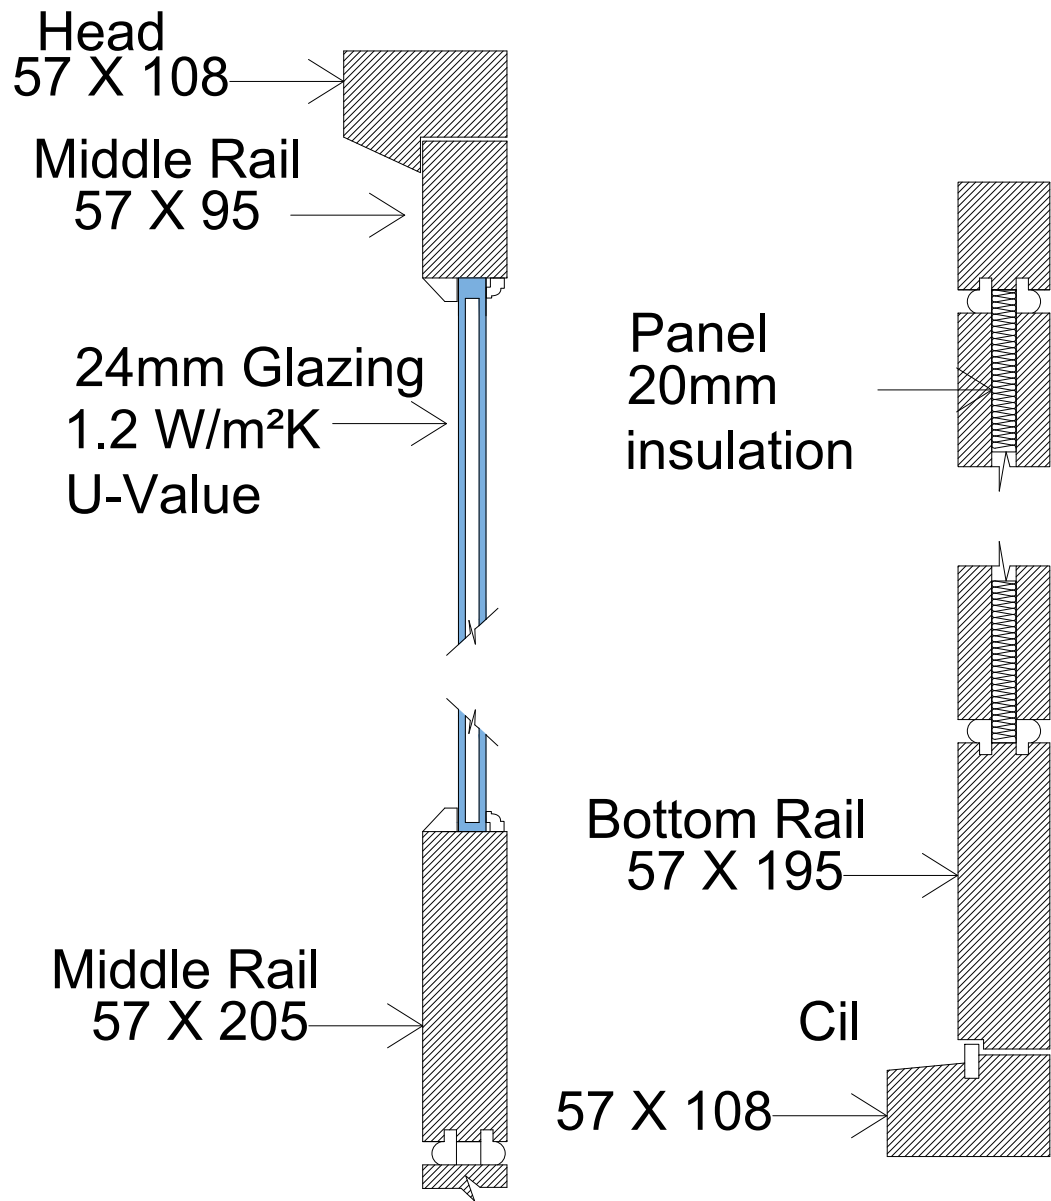


Proposed Door Detail  
Scale 1:5

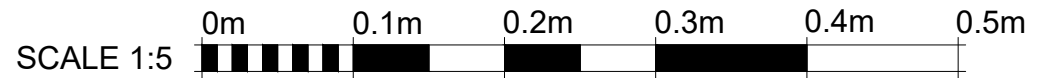


**EXTERIOR**

**INTERIOR**

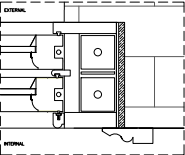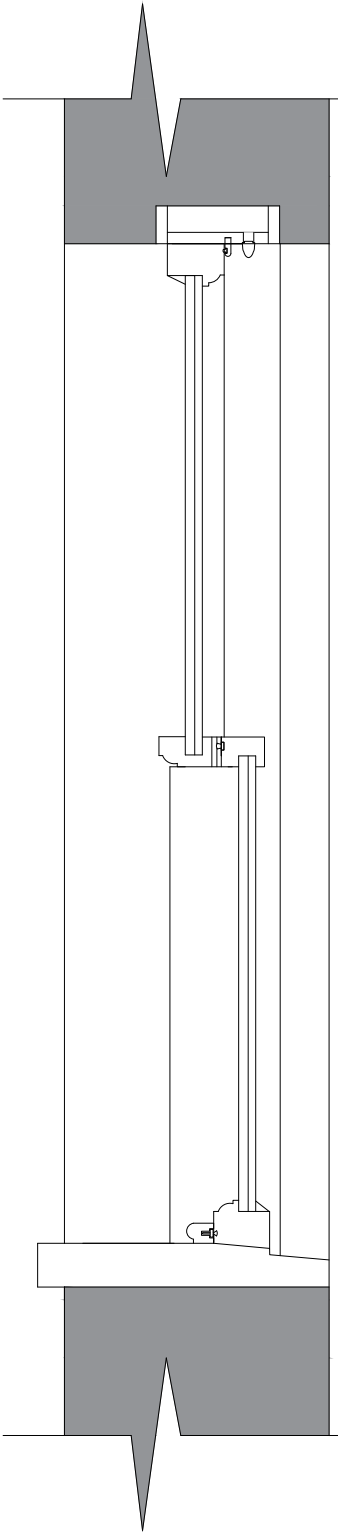

Plan

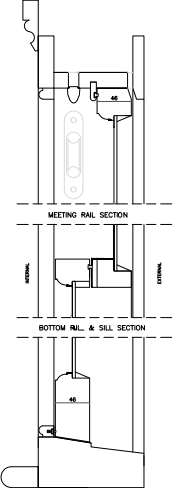

Section

**Window detail**  
**Sash window**  
Scale 1:10

