


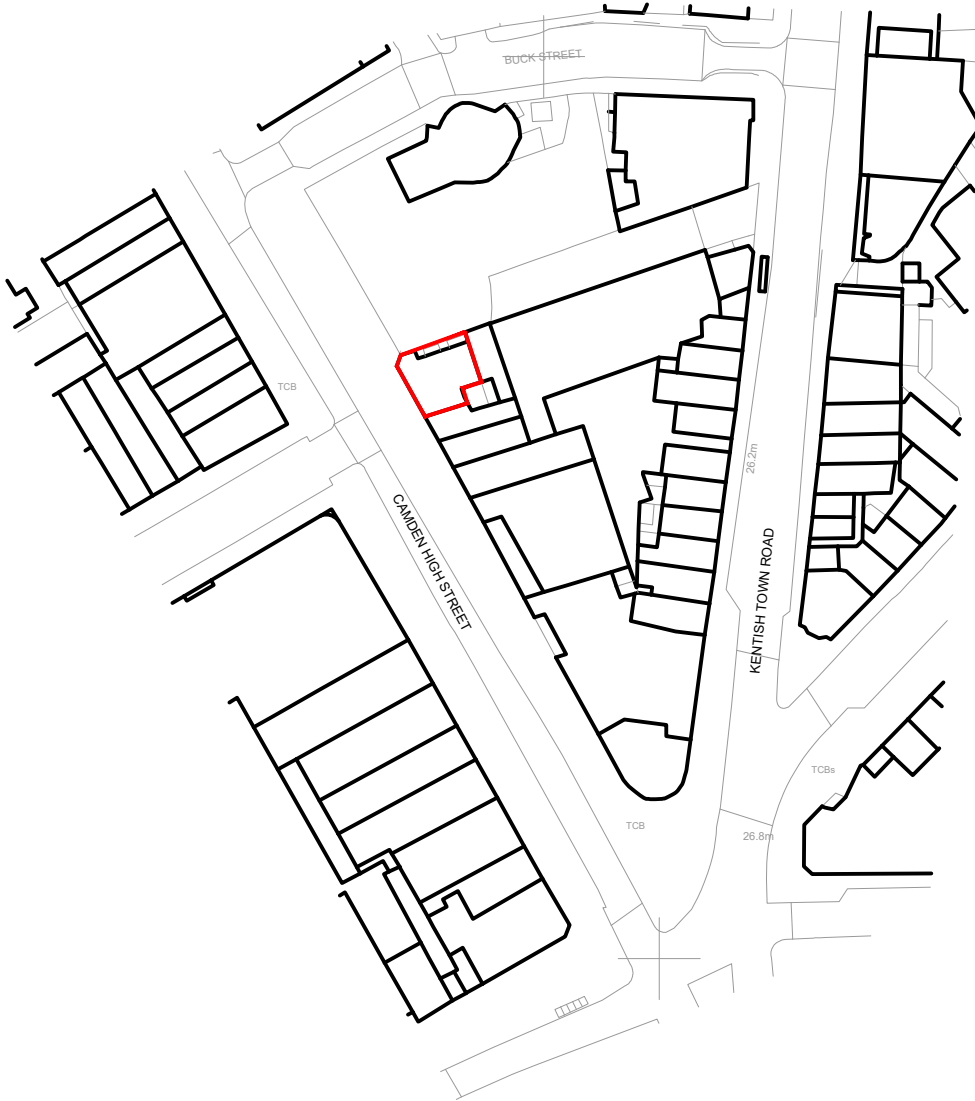

PLANNING

PROJECT
LEON CAMDEN
190 Camden High Street
London, NW1 8QP

TITLE
Location Plan


CLIENT
ASDA



8 Feast Field, Horsforth, Leeds, West Yorkshire, LS18 4TJ
www.jennings-design.com 01274 395422 office@jennings-design.com

Drawn: CW	Check: HJJ	Scale: 1:1250 @ A4	Date: July 2024
-----------	------------	--------------------	-----------------

Plan Number: 240842 - 100

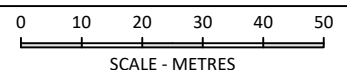

SCALE - METRES