


GENERAL NOTES

1. This plan has been prepared for the submission and approval under Town and County Planning only.
2. Do not scale off this drawing - if dimensions are required please contact Jennings Design Ltd



EXISTING UNIT PLAN SCALE: 1:100


EXISTING ARTWORK POSTER SCALE: 1:10

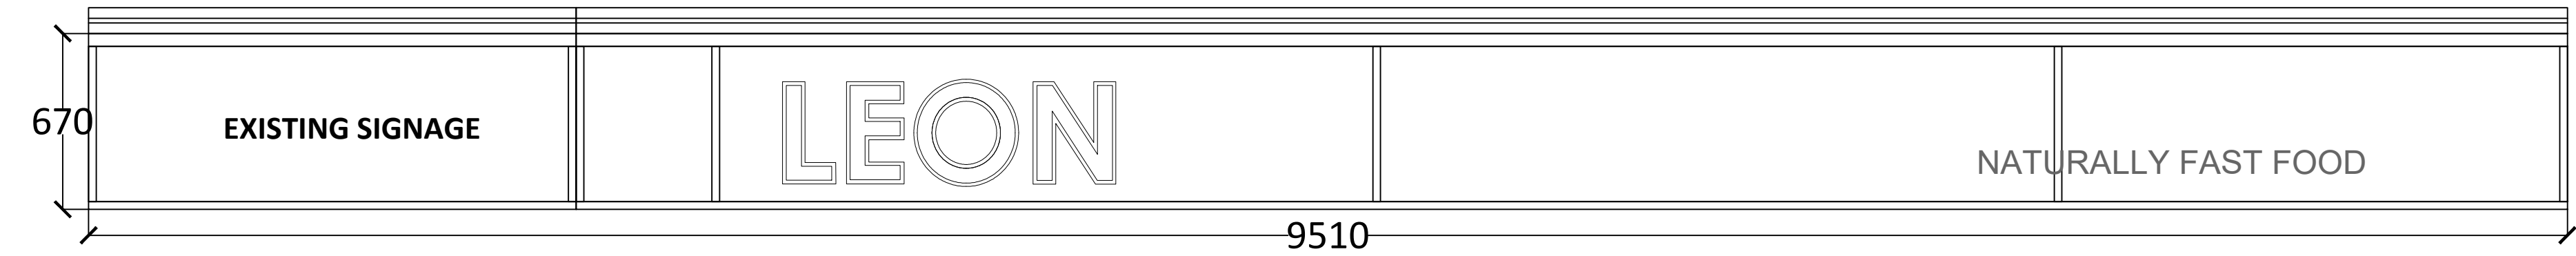



EXISTING SIGN SCALE: 1:20



EXISTING STREET ELEVATION SCALE: 1:50

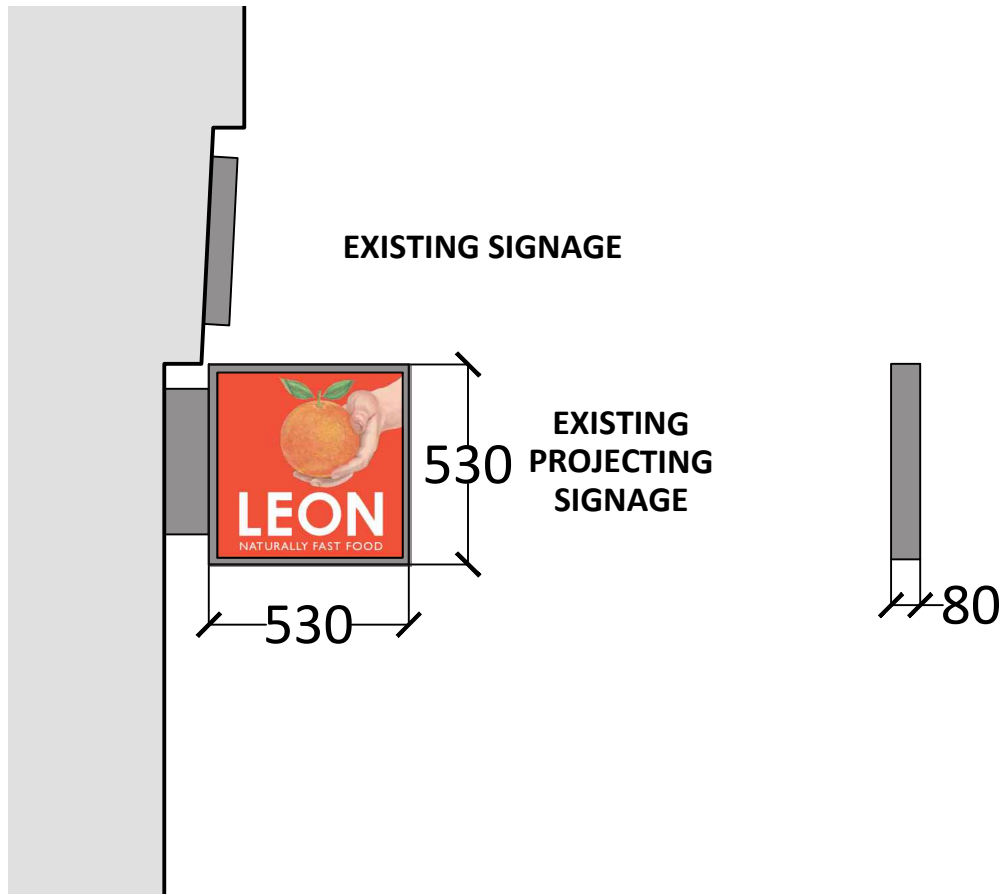

EXISTING PROJECTING SIGN

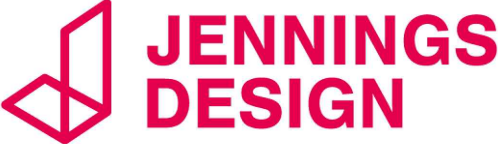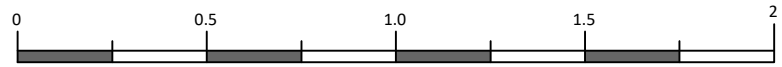A	08.11.24	Colour added to existing projecting sign	CW
PLANNING			
PROJECT LEON CAMDEN 190 Camden High Street London, NW1 8QP			
TITLE Existing Layout			
CLIENT ASDA			
 8 Feast Field, Horsforth, Leeds, West Yorkshire, LS18 4TJ www.jennings-design.com 01274 395422 office@jennings-design.com			
Drawn: CW	Check: HJJ	Scale: 1:20 @ A1	Date: July 2024
Plan Number: 240842 - 101A			
 SCALE - METRES 1:20			