





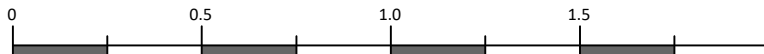
EXISTING ELEVATIONS SCALE: 1:20

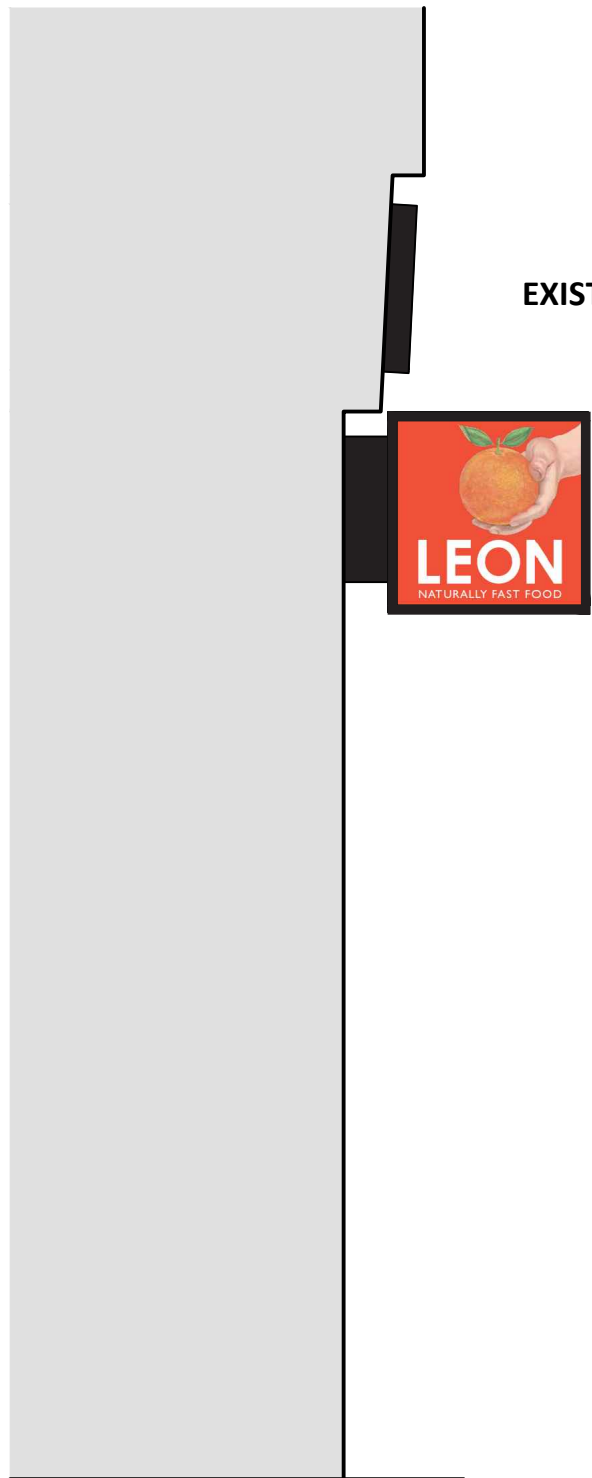

EXISTING SECTION SCALE: 1:20

GENERAL NOTES

1. This plan has been prepared for the submission and approval under Town and County Planning only.
2. Do not scale off this drawing - if dimensions are required please contact Jennings Design Ltd

A	08.11.24	Colour added to existing projecting sign	CW
PLANNING			
PROJECT LEON CAMDEN 190 Camden High Street London, NW1 8QP			
TITLE Existing Elevations			
CLIENT ASDA			
<div> JENNINGS DESIGN</div> <div>8 Feast Field, Horsforth, Leeds, West Yorkshire, LS18 4TJ www.jennings-design.com 01274 395422 office@jennings-design.com</div>			
Drawn:	CW	Check:	HJJ
Scale:	1:20 @ A1	Date:	July 2024
Plan Number:	240842 - 102A		
<div><div><div>0</div><div>0.5</div><div>1.0</div><div>1.5</div><div>2</div></div><div></div><div>SCALE - METRES 1:20</div></div>			