


PROPOSED UNIT PLAN SCALE: 1:100



Vinyl Graphic - Face applied printed vinyl graphic c/w matt over laminate

PROPOSED ARTWORK POSTER SCALE: 1:10

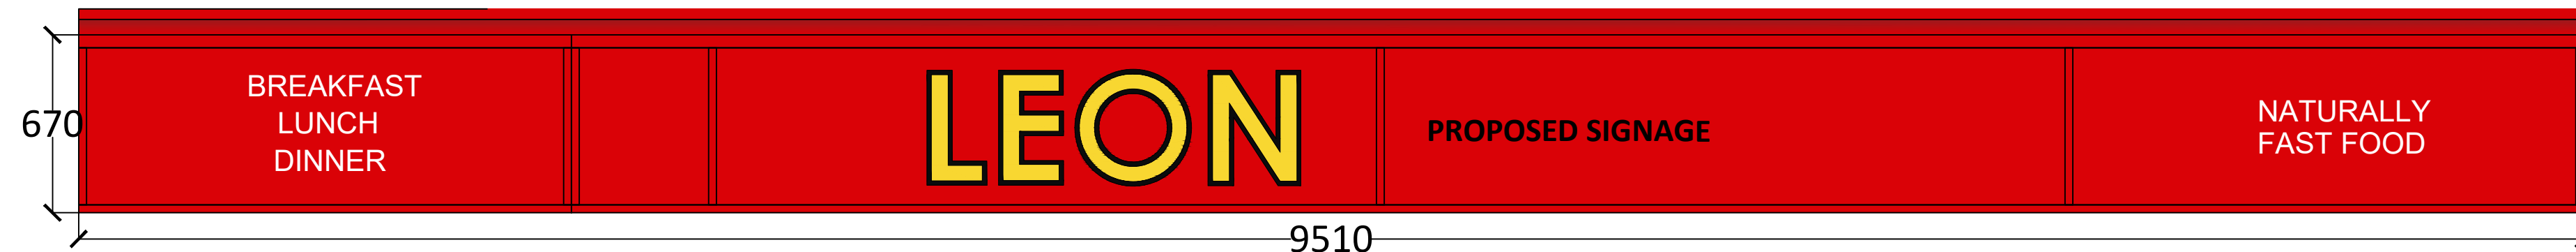

PROPOSED SIGN SCALE: 1:20



PROPOSED STREET ELEVATION SCALE: 1:50


Portland eco lux Mini through light warm LED - Finish: Red RAL 3020

Aluminum face tray Finish: Red RAL 3020

Stainless steel Fascia letters Finish: Graphite Black RAL 9011 Translucent vinyl face Yellow RAL 1016

Illuminated Levels: 320 cd, m2 illumination

400
1310
LEON

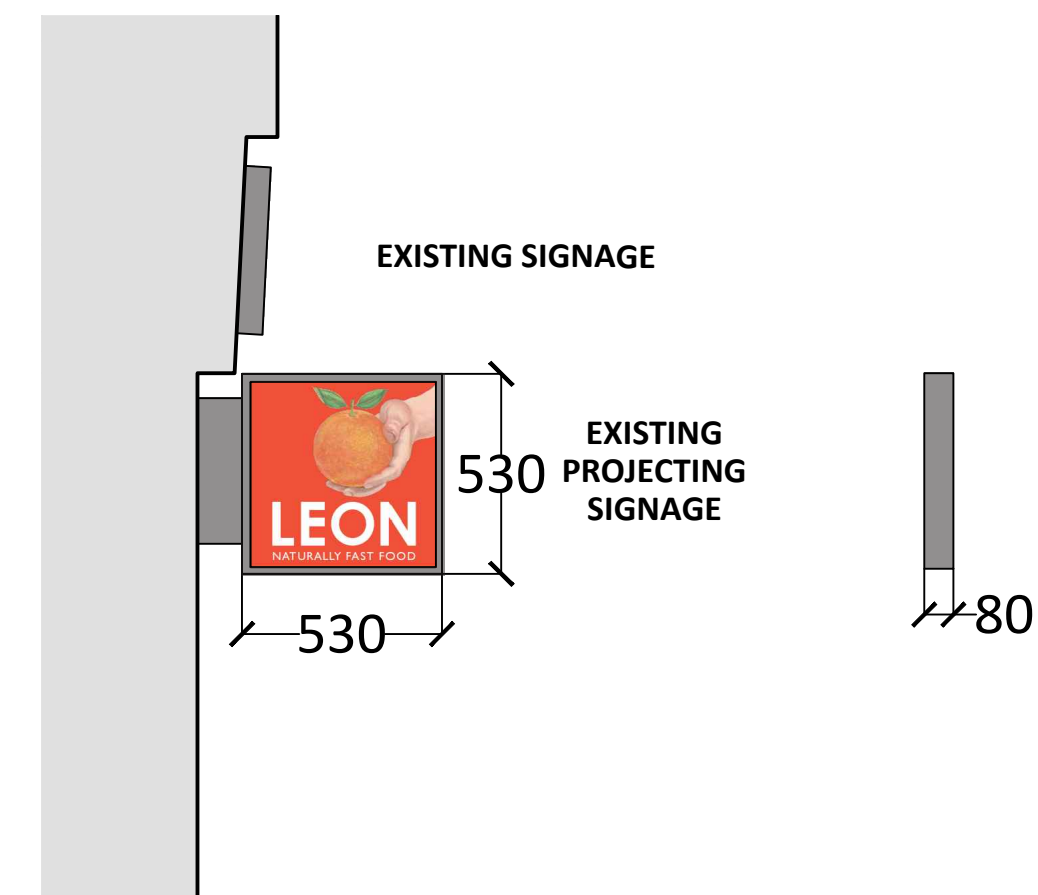

EXISTING PROJECTING SIGN

C	16.01.25	RAL added to yellow	CW
B	20.11.24	Sign referencing changed	CW
A	08.11.24	Street elevation added, and light levels	CW

PLANNING			
PROJECT LEON CAMDEN 190 Camden High Street London, NW1 8QP			
TITLE Proposed Layout & Detail			
CLIENT ASDA			
JENNINGS DESIGN 8 Feast Field, Horsforth, Leeds, West Yorkshire, LS18 4TJ www.jennings-design.com 01274 395422 office@jennings-design.com			
Drawn: CW	Check: HJJ	Scale: 1:20 @ A1	Date: July 2024
Plan Number: 240842 - 103C			
0 0.5 1.0 1.5 2 SCALE - METRES 1:20			