


KEY
 Site Location

SITE LOCATION PLAN-BLD No.90 GORDON SQ & TAVITON



Scale 1:1250 @ A3

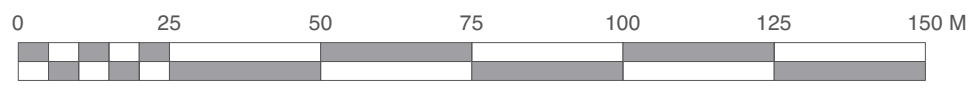

Kendall Kingscott
 Suite 3, Sandford House,
 1b Claremont Rd, Teddington,
 TW11 8DH
 +44 (0)20 8943 5300
 www.kendallkingscott.co.uk

Do not scale this drawing

Project Teaching Space Capital Refurbishment
Date 16/08/2024
Client UCL - University College London

Drawn Purpose/Status
 JI PLANNING
Scale Checked Paper Size
 1:1250 RG ISO A3
Filename
 240216 - Site Logistics

PO1 16/08/2024 JI RG Planning
 Rev Date By Ap Note

Drawing Title
 Site Location Plan-BLD No. 90 - Gordon Sq & Taviton

Project Number/Drawing Number
 240216 - 1104
 Check all dimensions and levels on site

Revision
 PO1
 © Copyright

Only to be used on the site for which designed. The electronic transmission of designs/information contained in this drawing is carried out entirely at the User's risk and Kendall Kingscott Ltd. will have no liability for any errors or inaccuracies arising therefrom. The production of amended or updated information from the said designs/information by the User is entirely the responsibility of the User and Kendall Kingscott Ltd. shall have no responsibility in respect thereof whatsoever.