


This document is the property of Blackdog and is not to be copied, reproduced, retained or disclosed to any unauthorized person either wholly, electronically or in part without written consent of Blackdog. All copyright is reserved to Blackdog. All drawings, unless otherwise stated are to be considered **"DESIGN INTENT"** drawings must **NOT** in any way be used for construction or final detailed costing. All copyright is reserved to Blackdog unless previously agreed in the agreed proposal.

Revision / Risk Assessment No.	Init.	Date
-----	--	--/--

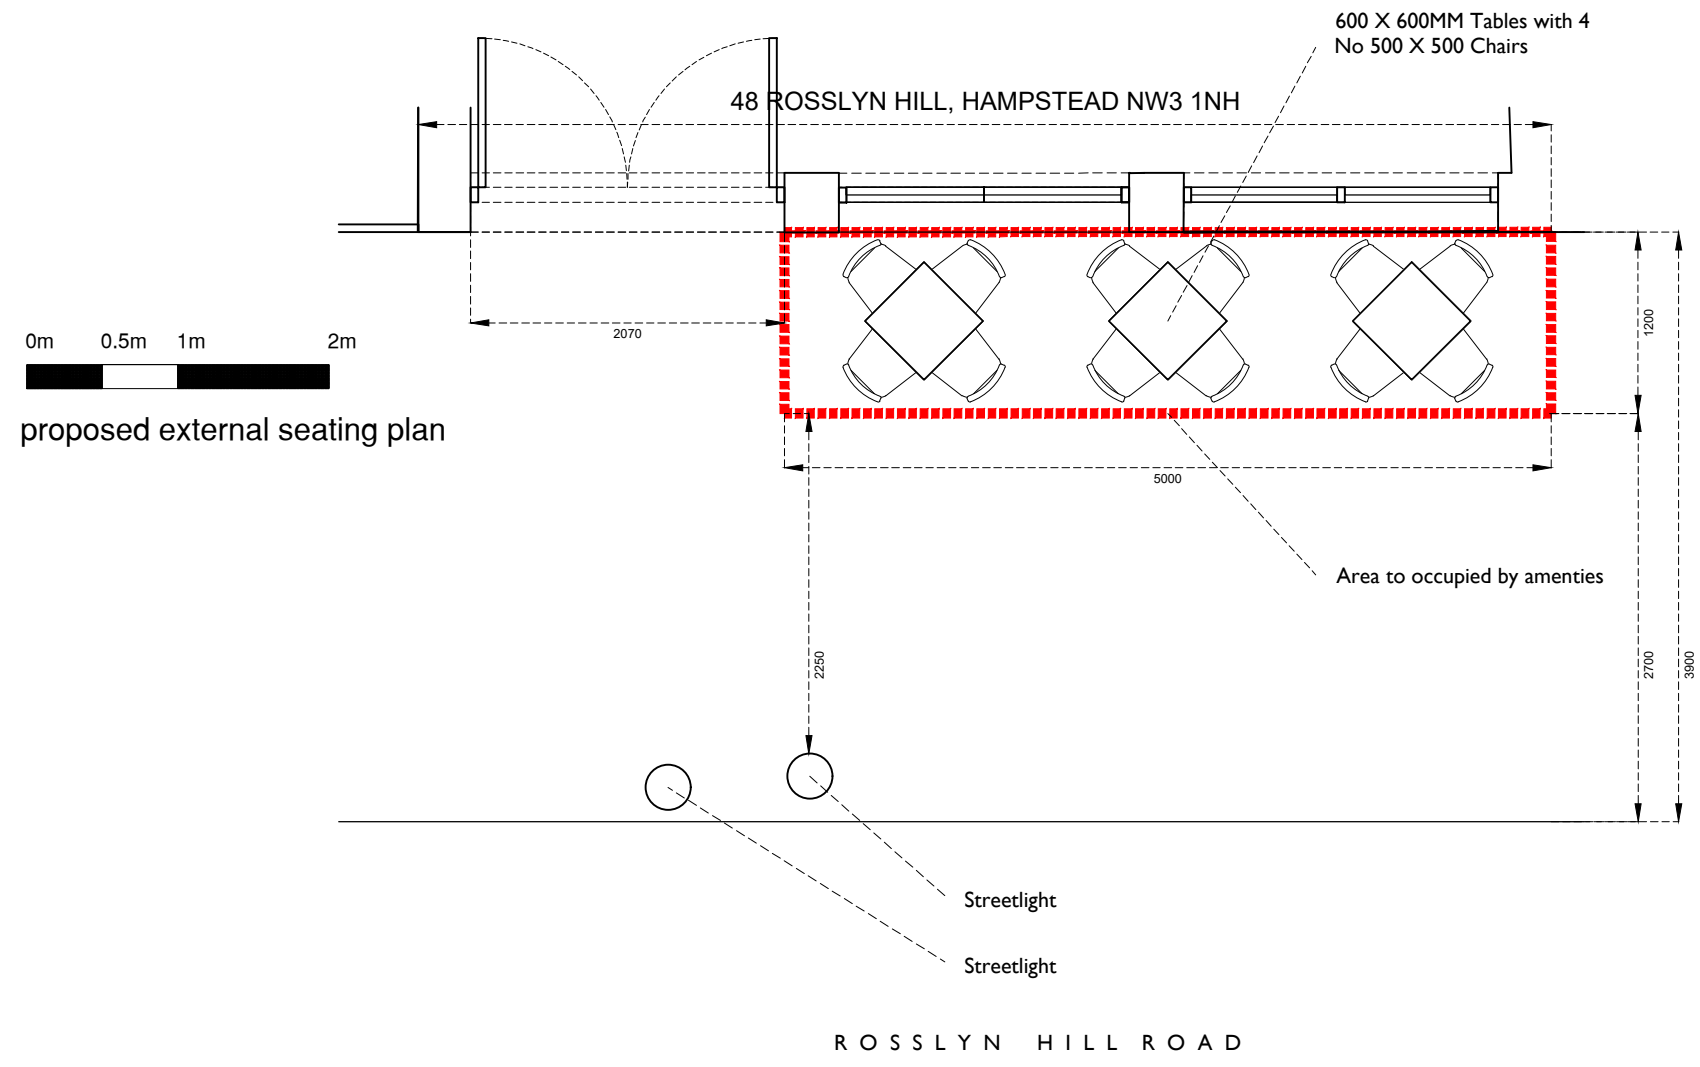

Blackdog

Restaurant & Bar Design Awards

hello@blackdogdesign.co.uk | blackdogdesign.co.uk | 01279 354 842

Client

Project Title

Oak & Poppy
48 Rosslyn Hill
Hampstead NW3 1NH

Drawing Title

STREET LICENSE
External Seating
APPLICATION

Scale	Date	Drawn By
1/50 @ A3	Sept 2021	-
Project No.	Drawing No.	Revision
BKDG 95	SHT10	-