


No 183

No 78 EXISTING

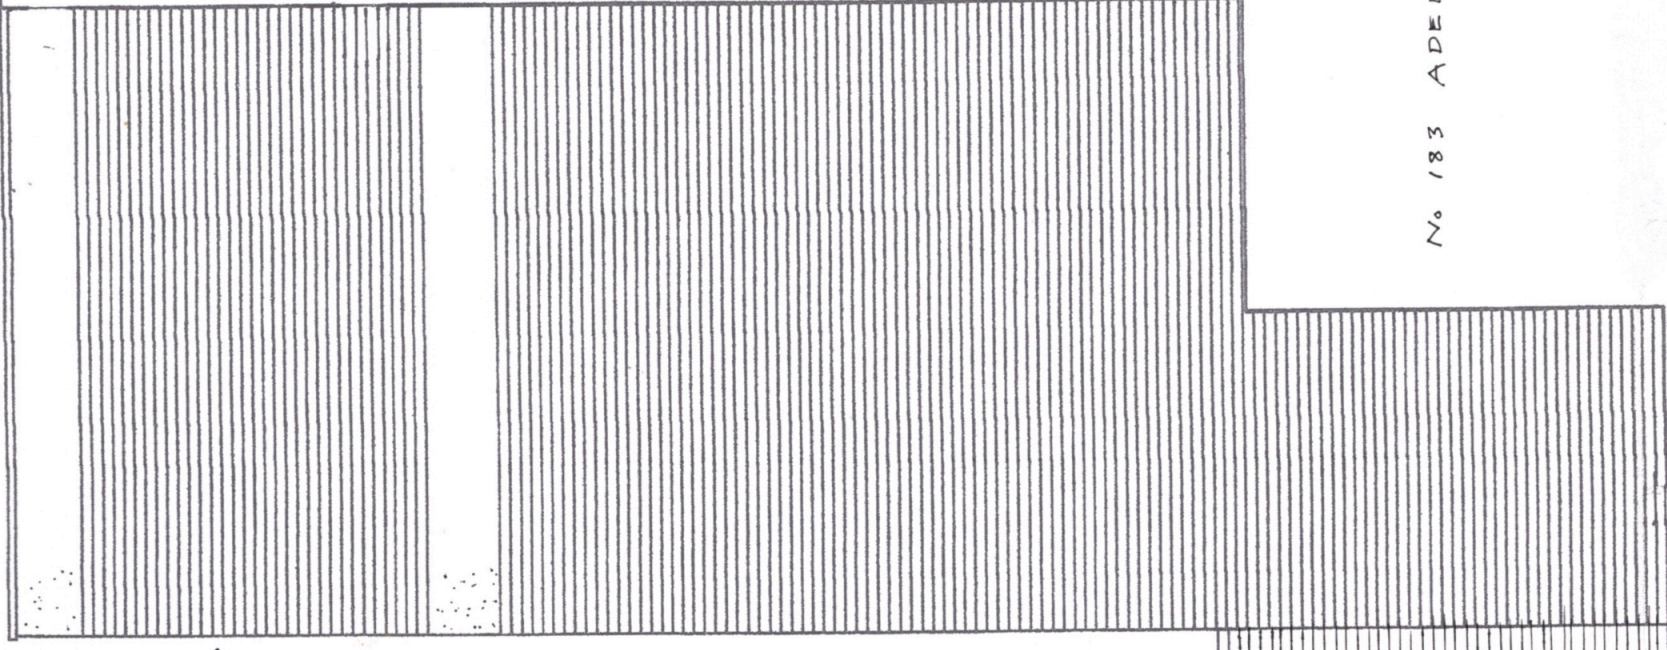


No 78 HAWTREY ROAD  
EXISTING FLANK  
ELEVATION

No 183 ADELAIDE ROAD

NEW EXTENSION

HEIGHT TO MATCH  
No 62 HAWTREY ROAD

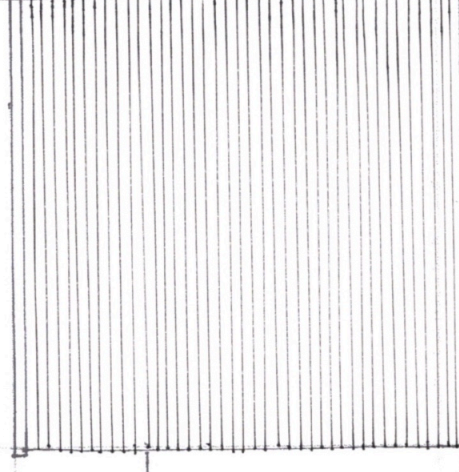

3.0m

REAR GARDEN  
FENCE



78 Hawtrely Road  
LONDON NW3 3SS  
Proposed Drawings  
Side Elevation North

Charlie Rudgard Design  
07966 278295  
rudgardcharles@gmail.com

78HAW PPSD015