

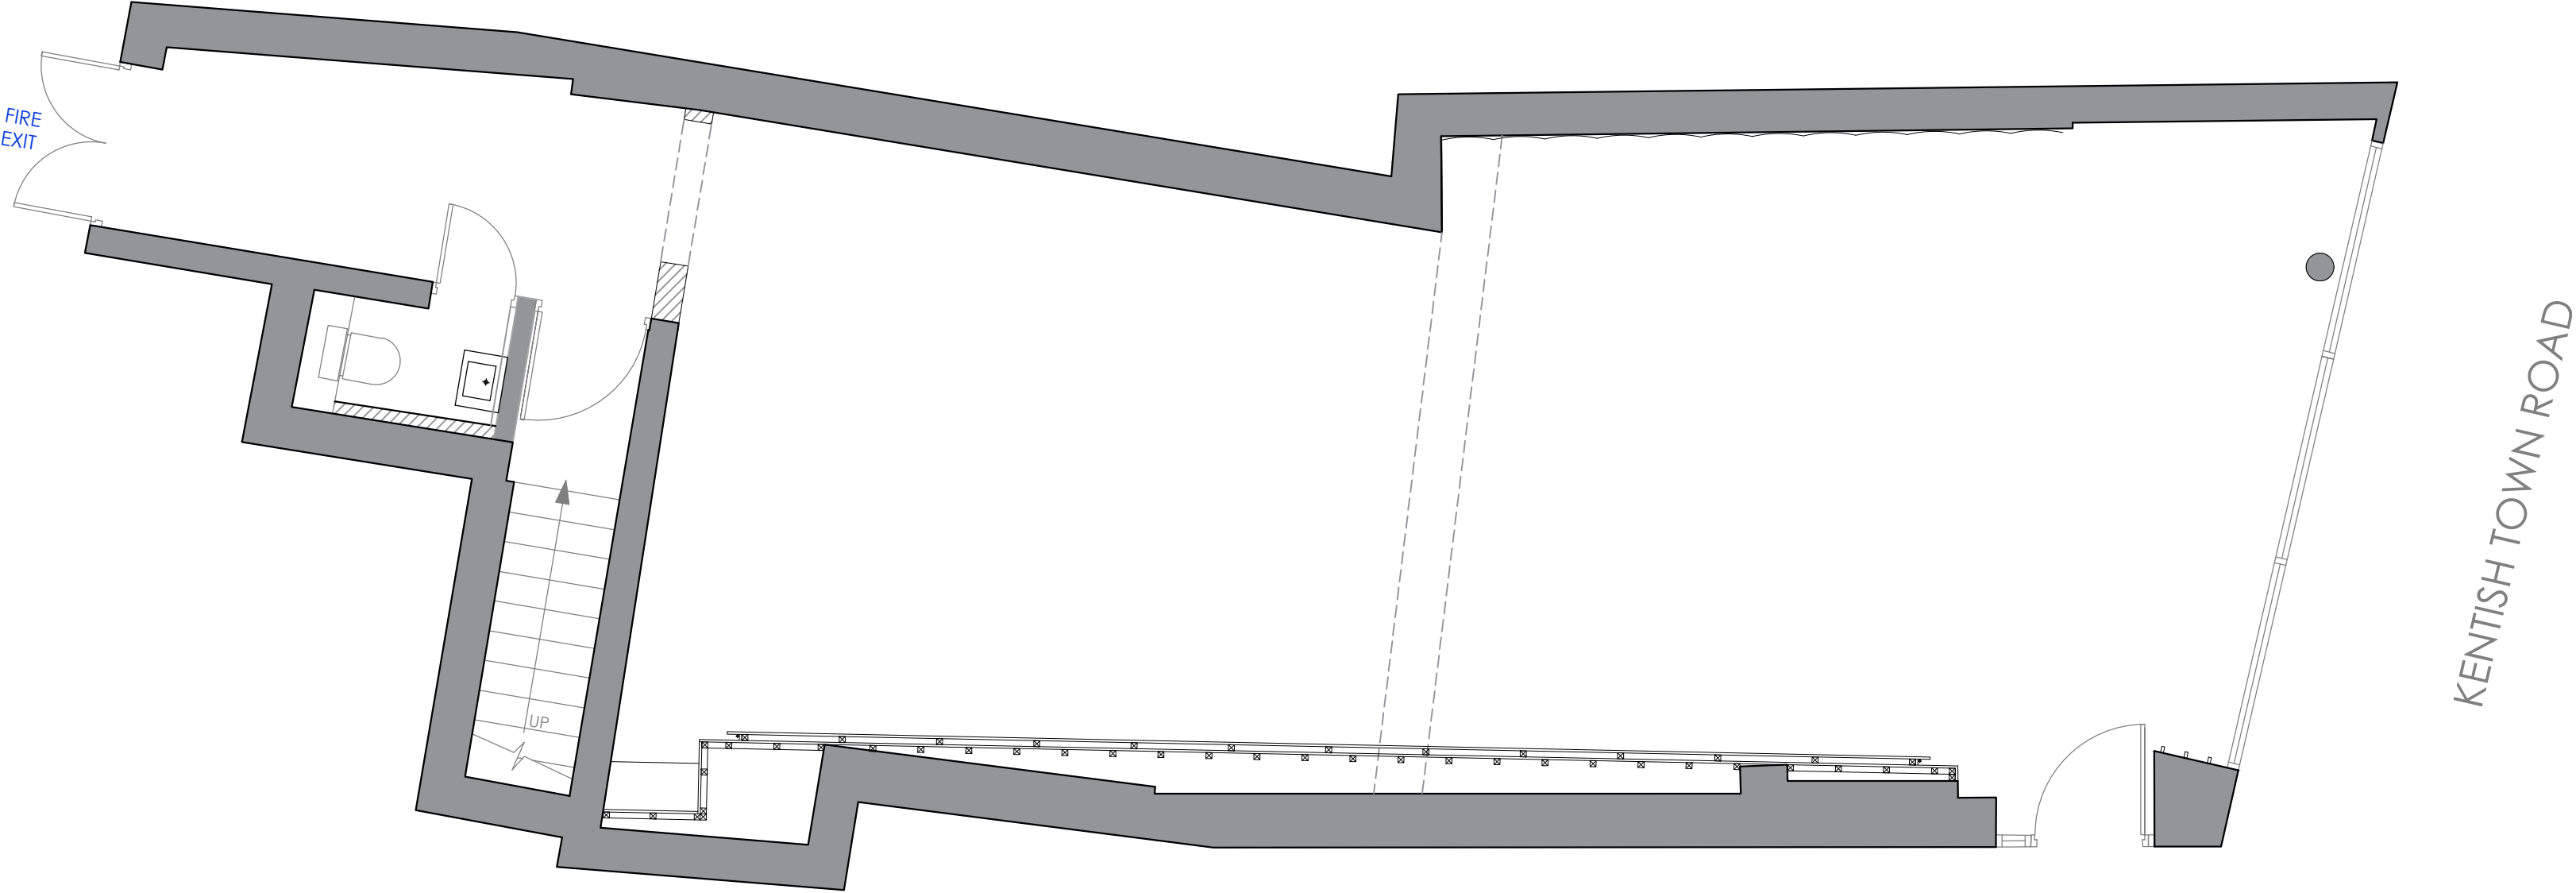


EXISTING GROUND FLOOR

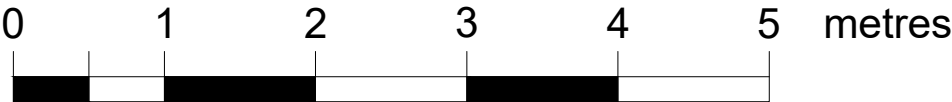

PRE – EXISTING GROUND FLOOR

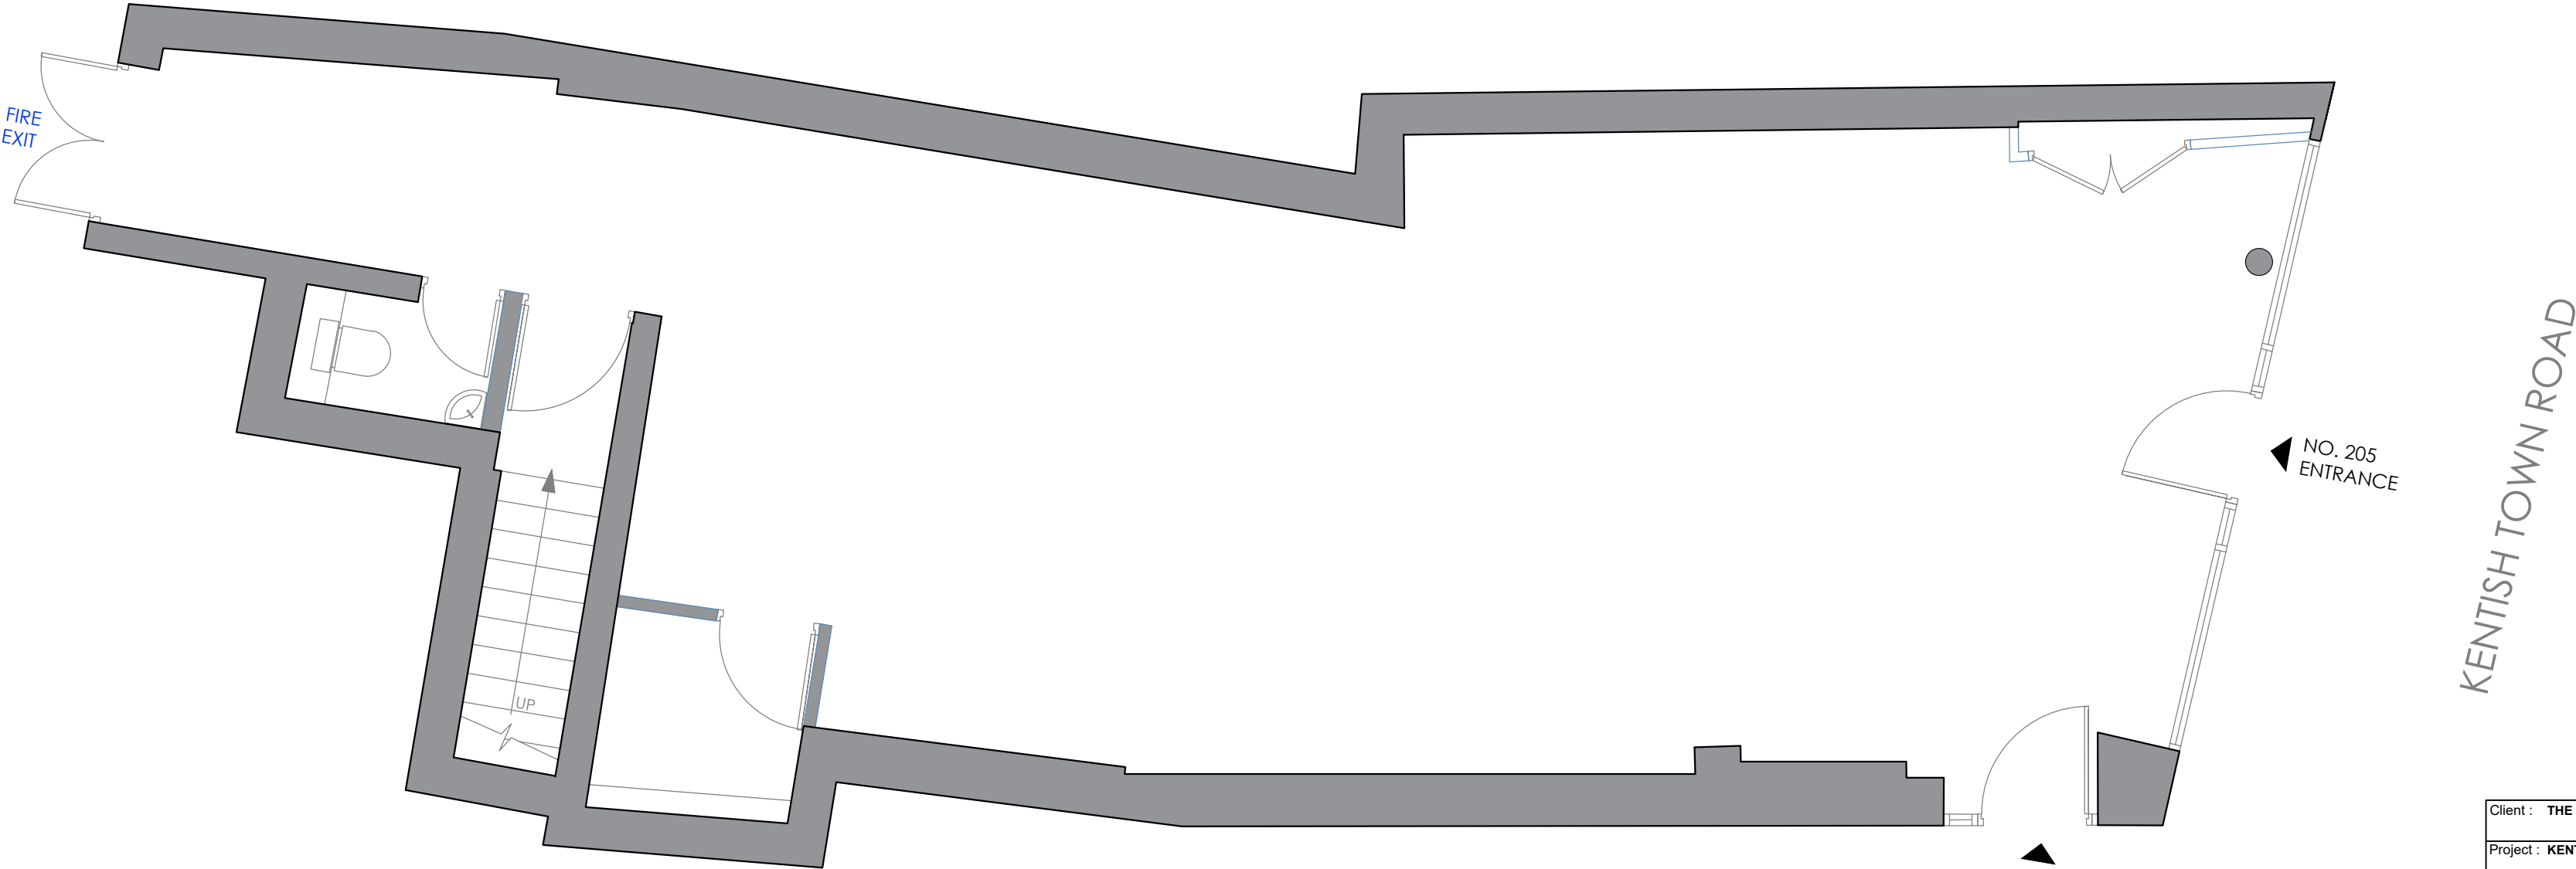

Client : THE ISLAND		
Project : KENTISH TOWN REFORMER		
Drawing : LAYOUTS		
Scale : 1:50	Dwg No :	Rev :
Date : 26/10/24	TI/08	B
OFFICE : A DESIGN UNITED HAWKWOOD HOUSE HAWKWOOD LANE CHISLEHURST BR7 5PW		
© THIS DRAWING IS THE COPYRIGHT OF DESIGN UNITED. It shall not be in any way used or reproduced without their prior written consent. All dimensions are to be checked on site or in the workshop prior to commencing any work. Work only to figured dimensions. Any discrepancies are to be reported to DESIGN UNITED.		