

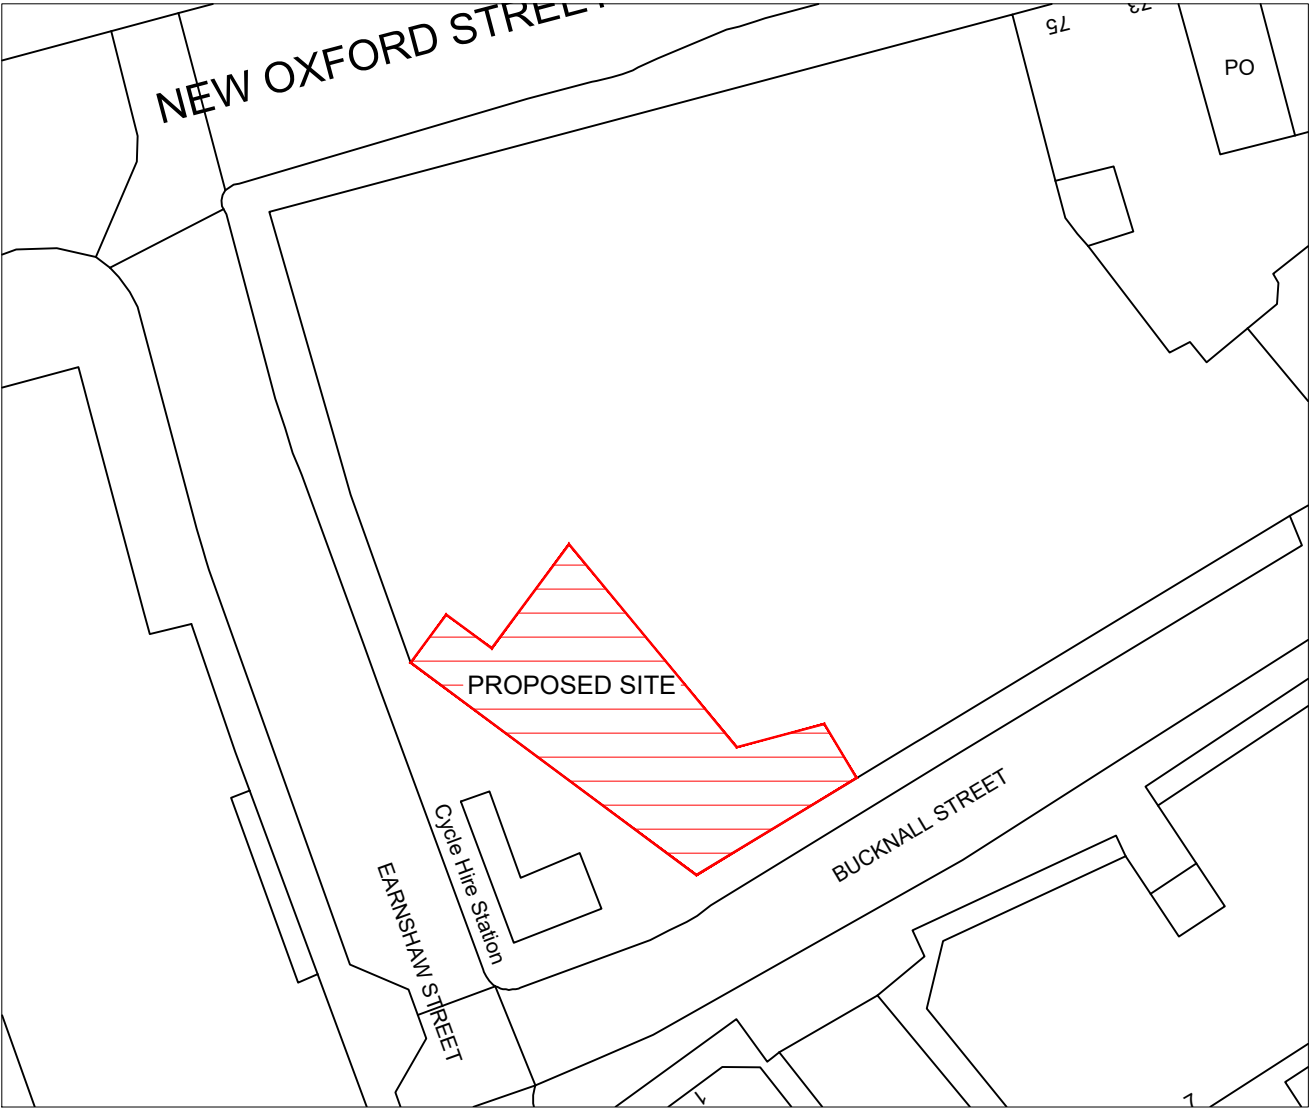


SITE BLOCK PLAN - SCALE 1:500 @ A3

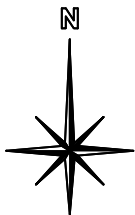

SITE LOCATION PLAN SCALE - 1:1250 @ A3

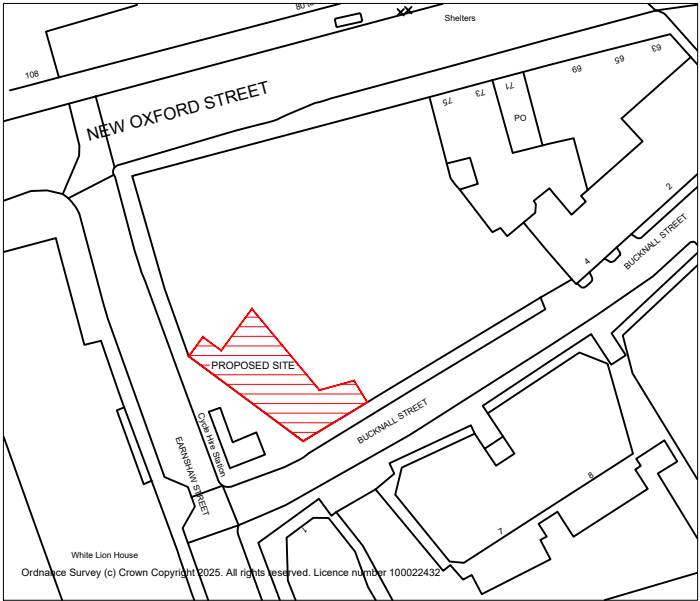

Scale 1:500



Scale 1:1250



The copyright of this drawing and any design therein is vested in HLP UK Ltd and cannot be copied or reproduced in whole or in part without their written consent. Do not scale from this drawing. Report any errors immediately.

RAG RATING

AMBER

Suite 7
Commerce House
Ridings Park
Cannock
Staffordshire
WS11 7FJ
T: 01543 275101
F: 01543 458278
E: design@hlpuktd.net
W: www.hlpuktd.net



Contract



Store

Noxy Brothers
Retail Unit 6
79 New Oxford St
London
WC1A 1DG

Drawing Title

Site and Location Plan

Drawing Number		Revision	Paper Size
HLP / 2450 / 07			A3
Drawn	Date	Scale	
MAM	Jan 25	1:500/1250	