




SECTIONAL ELEVATION KEY PLAN

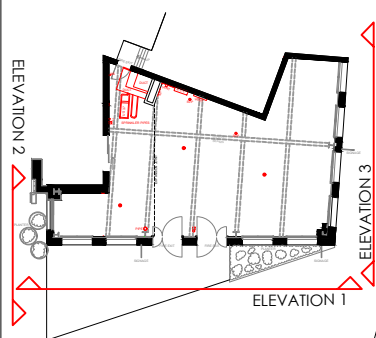


01 EXISTING ELEVATION 1  
Scale 1:100

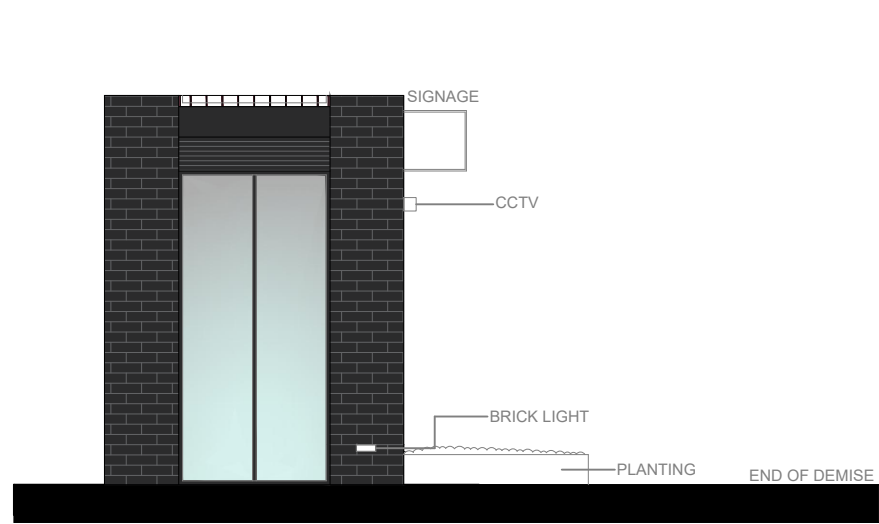

02 EXISTING ELEVATION 2  
Scale 1:100

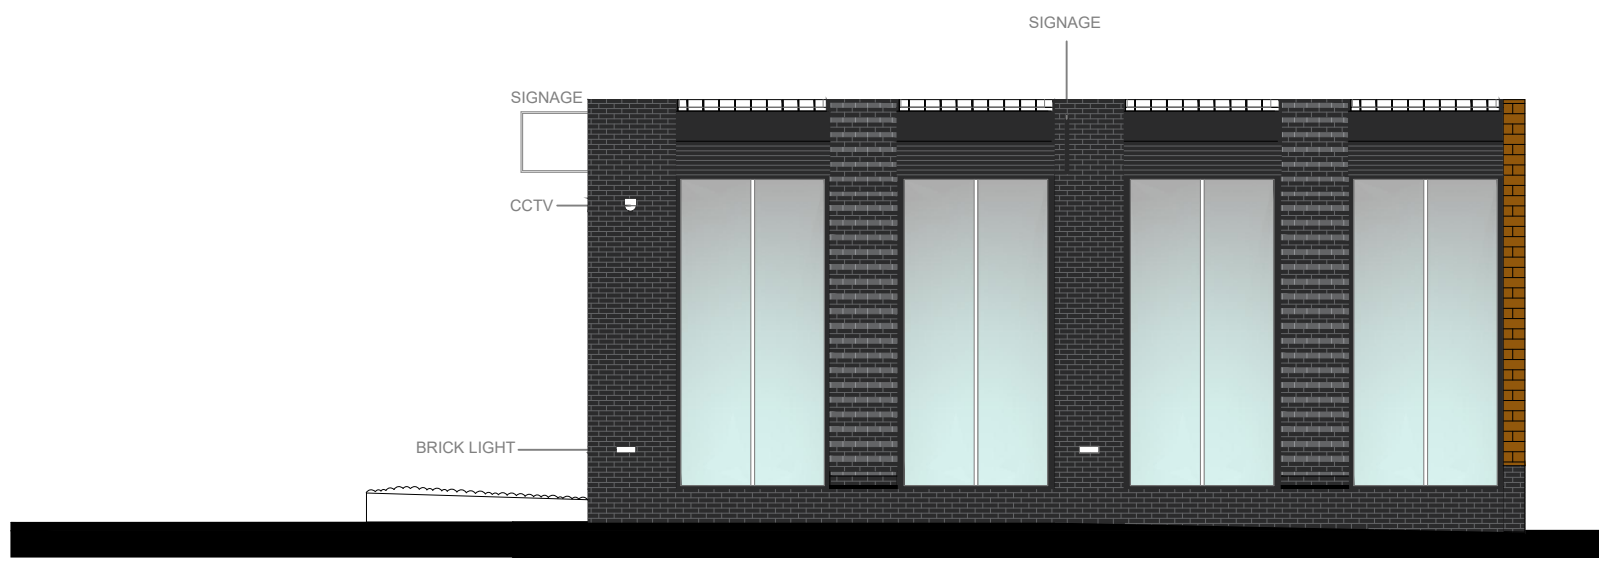

03 EXISTING ELEVATION 3  
Scale 1:100

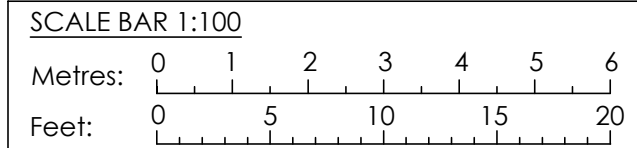

|          |            |       |
|----------|------------|-------|
| Revision | Amendment: | Date: |
|          |            |       |

Cheltenham Suite 5  
Centrix@Keys  
Keys Business Village  
Keys Park Road  
Hednesford  
Staffordshire  
WS12 2HA  
T: 01543 275101  
F: 01543 458278  
E: design@hlpuktd.net  
W: www.hlpuktd.net



Site  
Noxy Brothers  
Retail Unit 6  
79 New Oxford St  
London  
WC1A 1DG

|                                               |        |            |  |
|-----------------------------------------------|--------|------------|--|
| Drawing Title<br>Existing Elevations (Colour) |        |            |  |
| Dwg. no.                                      | Rev.   | Paper Size |  |
| HLP / 2450 / 04                               |        | A3         |  |
| Drawn                                         | Date   | Scale      |  |
| HL                                            | Nov 24 | 1:100      |  |