

Stone portico

Waterproofing system BauderTHERMOFOL U 15 V FR. As NBS J42/110.

BauderPIR FA Flatboard 60mm as NBS J42/113.

Treated timber joists to Structural Engineers design and specification.



18mm Class 3 ply, mechanically fixed

12.5mm cement board

Polymer render with EML mesh mechanically fixed, compatible with the substructure.



5
TD-609

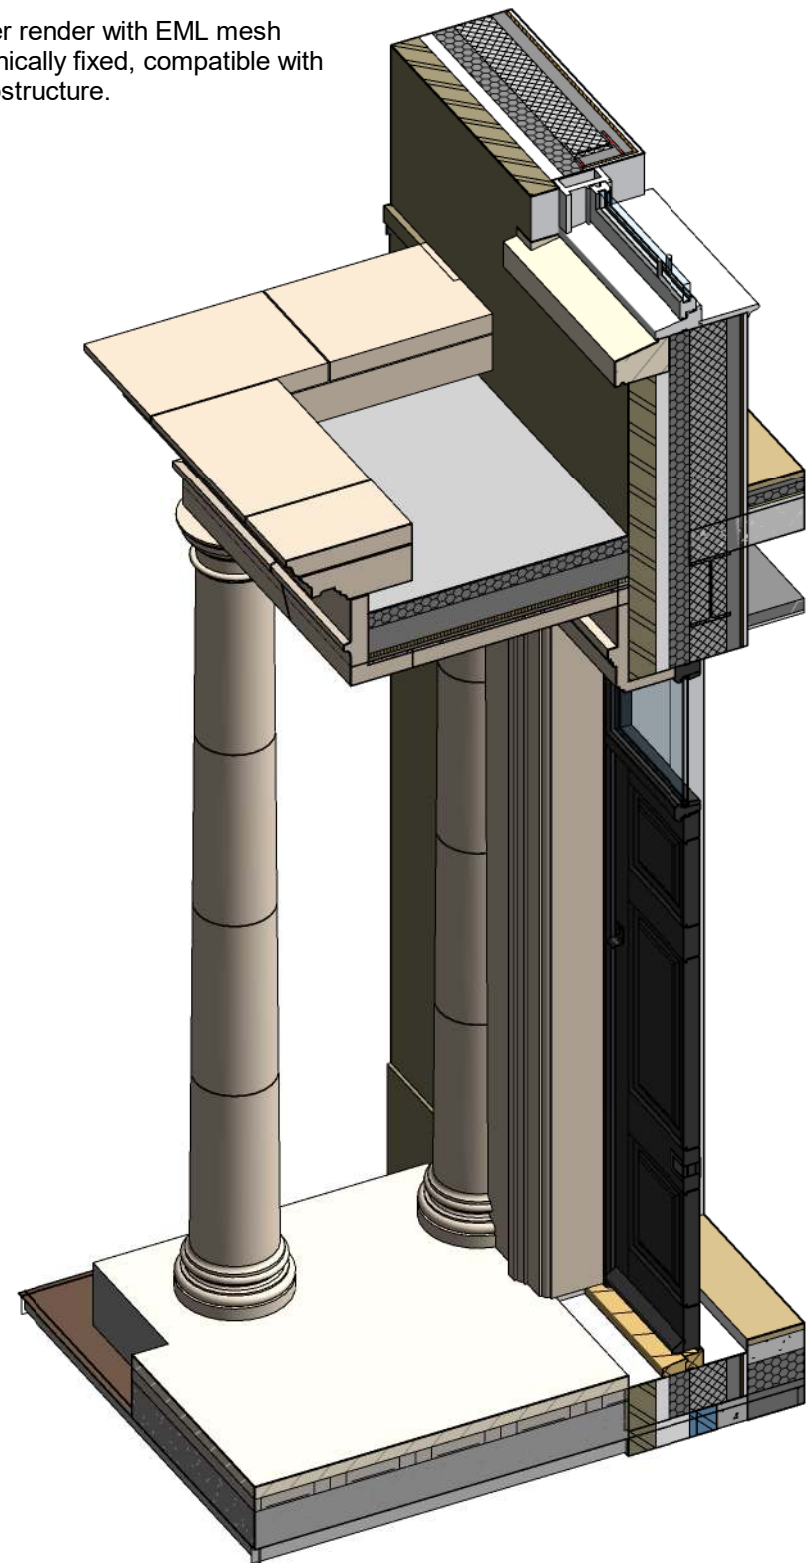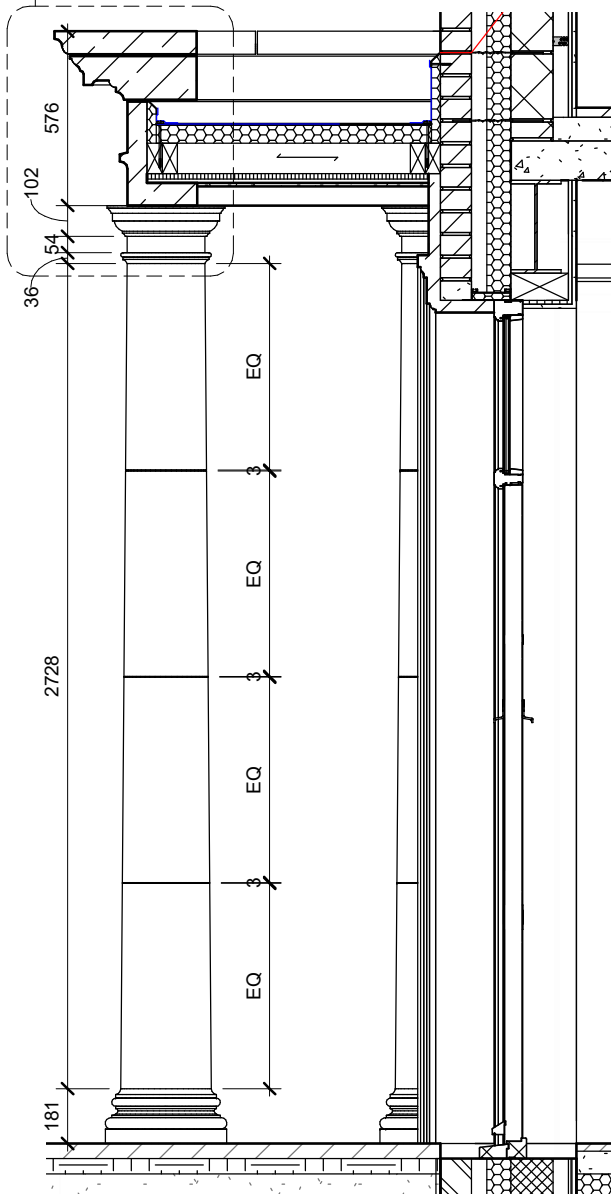

A	Tender Update	29.09.23
0	Tender Issue	22.09.23
Rev	Description	Date



WOLFF ARCHITECTS

16 lambton place
notting hill
london w11 2sh
t 02072293125
f 02072293257
e info@wolffarchitects.co.uk

status:

TENDER

project:
7 Redington Gardens
London NW3 7RU

drawing title:
Entrance Portico Details

date:
08/23/23

scale:
As indicated

dwg no:
2252-TD-609

rev no:
A