


NOTES
THIS DRAWING IS FOR PLANNING USE ONLY,
STRUCTURE AND BUILDING CONTROL
APPROVAL IS REQUIRED BEFORE
COMMENCEMENT OF ANY BUILDING
WORKS.DO NOT REPRODUCE THIS
DRAWING WITHOUT PERMISSION, THIS
DRAWING IS SUBJECT TO COPYRIGHT .

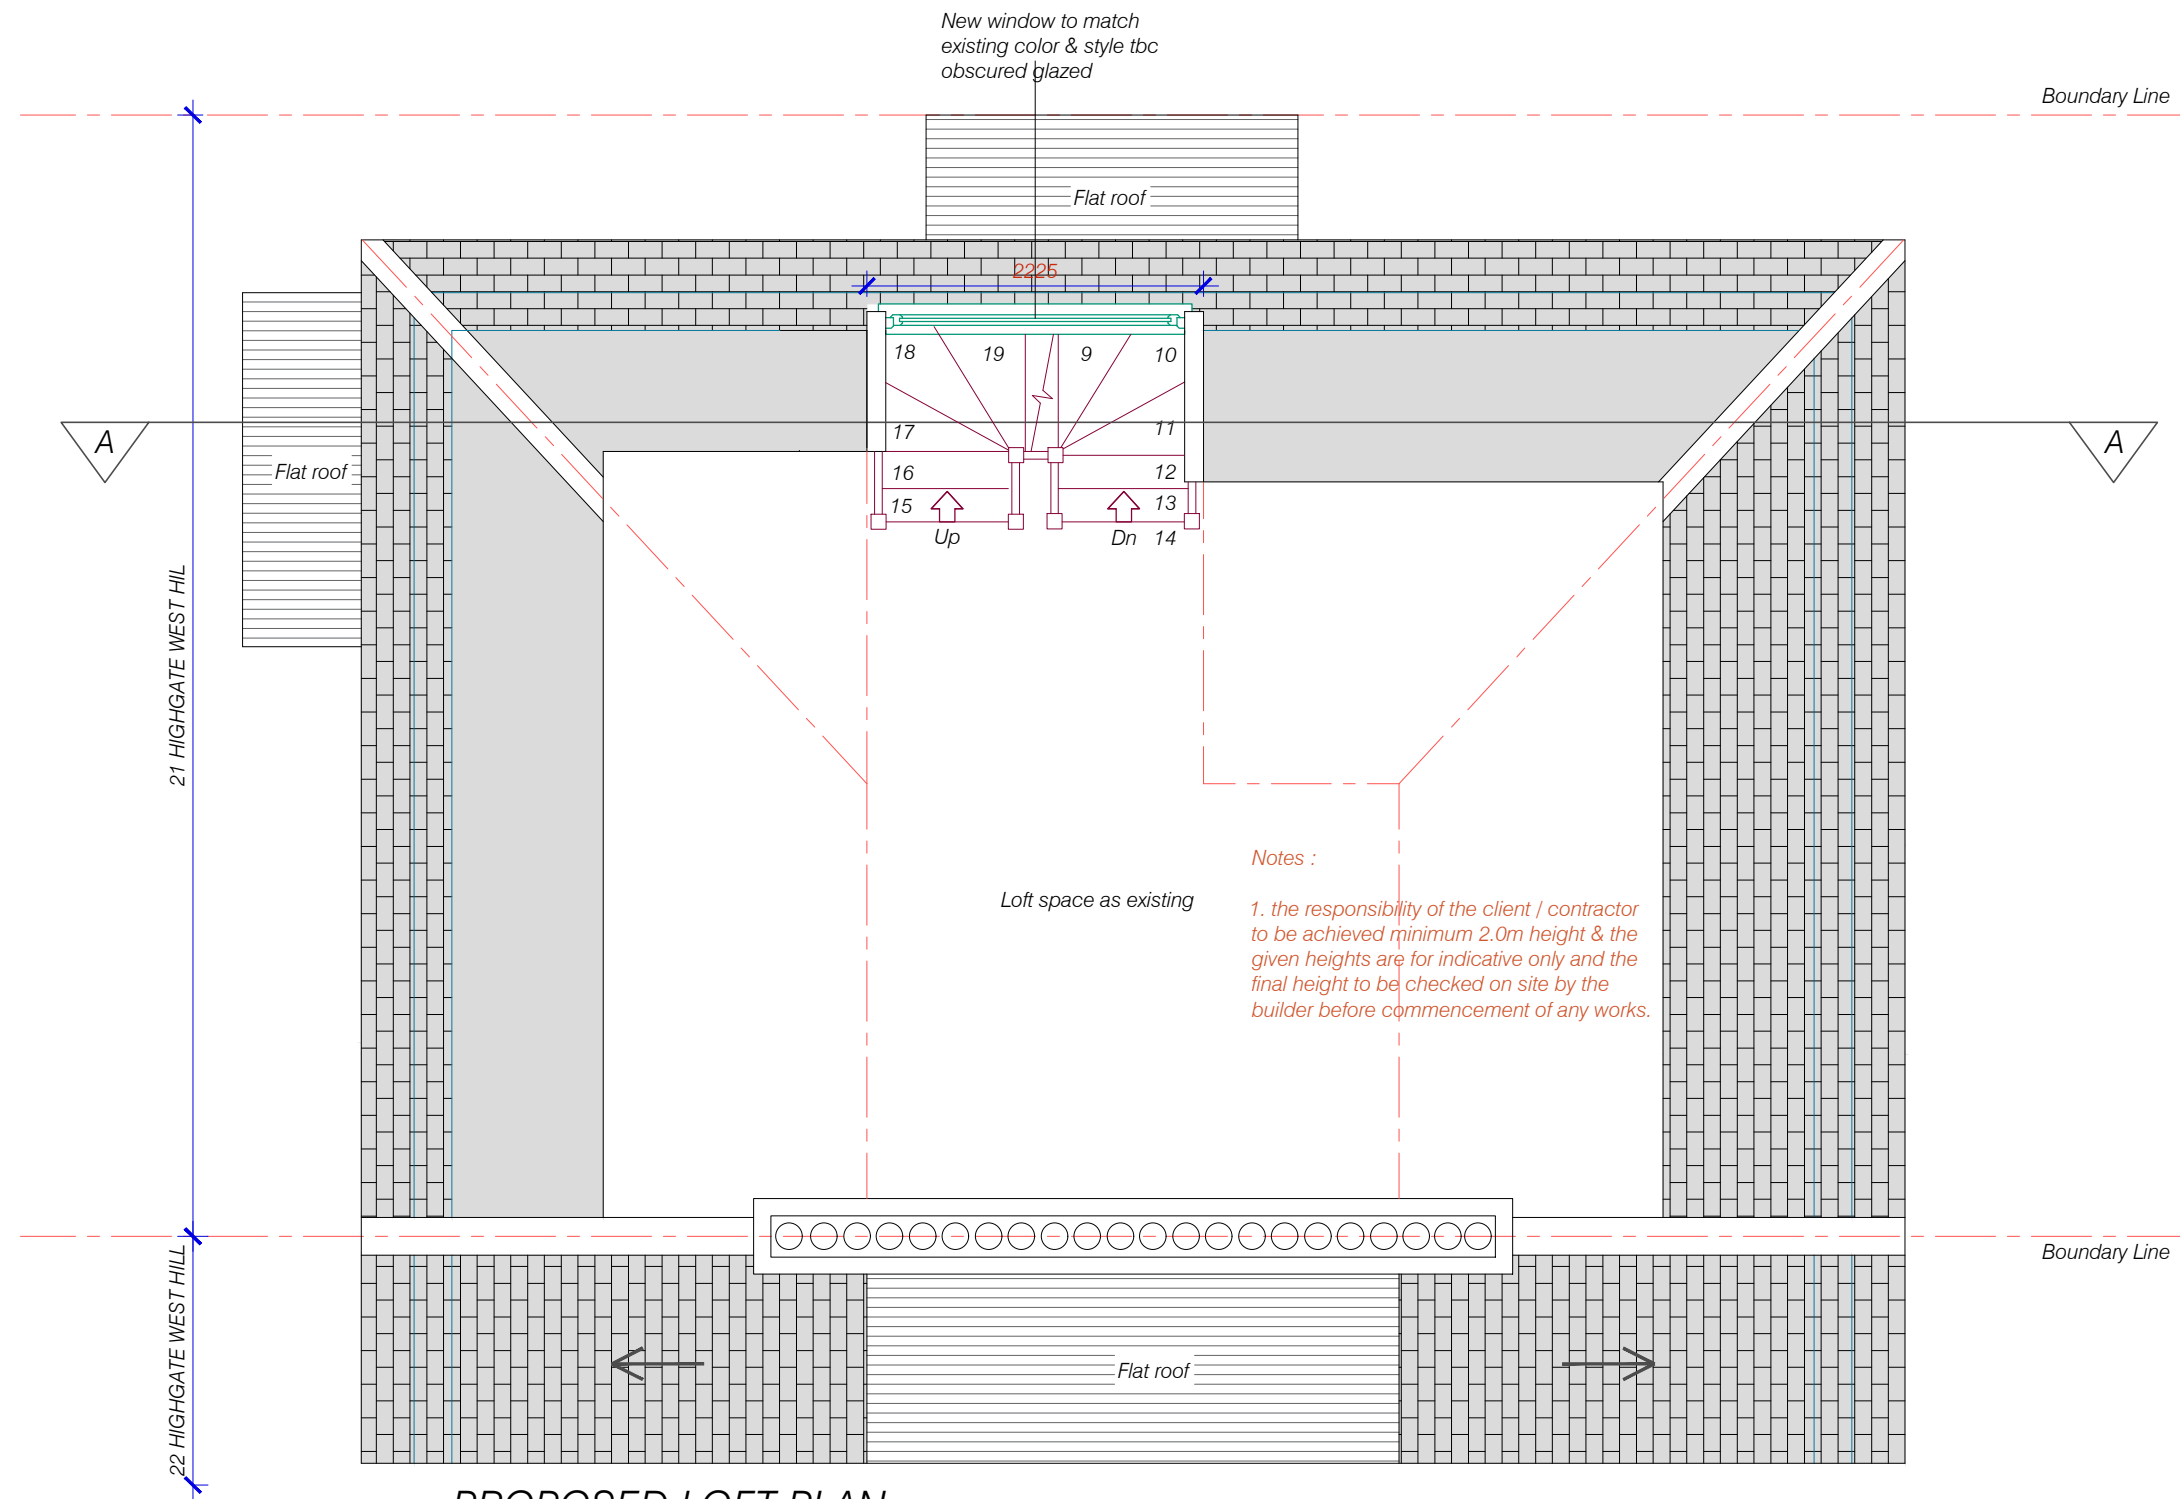

PROPOSED LOFT PLAN



THE LOFT CONVERTER

The Loft Converter (City) Ltd
33 East Barnet road New barnet EN4 8RN
info@theloftconverter.com
www.theloftconverter.com
Mobile: 07525041120
Tel:0208 361 7458

Client

21 HIGHGATE WEST HILL,
LONDON, N6 6NP

Drawing Title

PROPOSED LOFT PLAN

Scale

1:50

Date

26/10/2024

Checked

AZ

Drawn By

AZ

Drawing Number

D05

Revision