
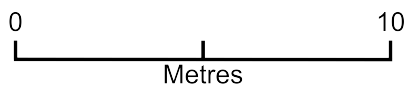


# Garden3PT

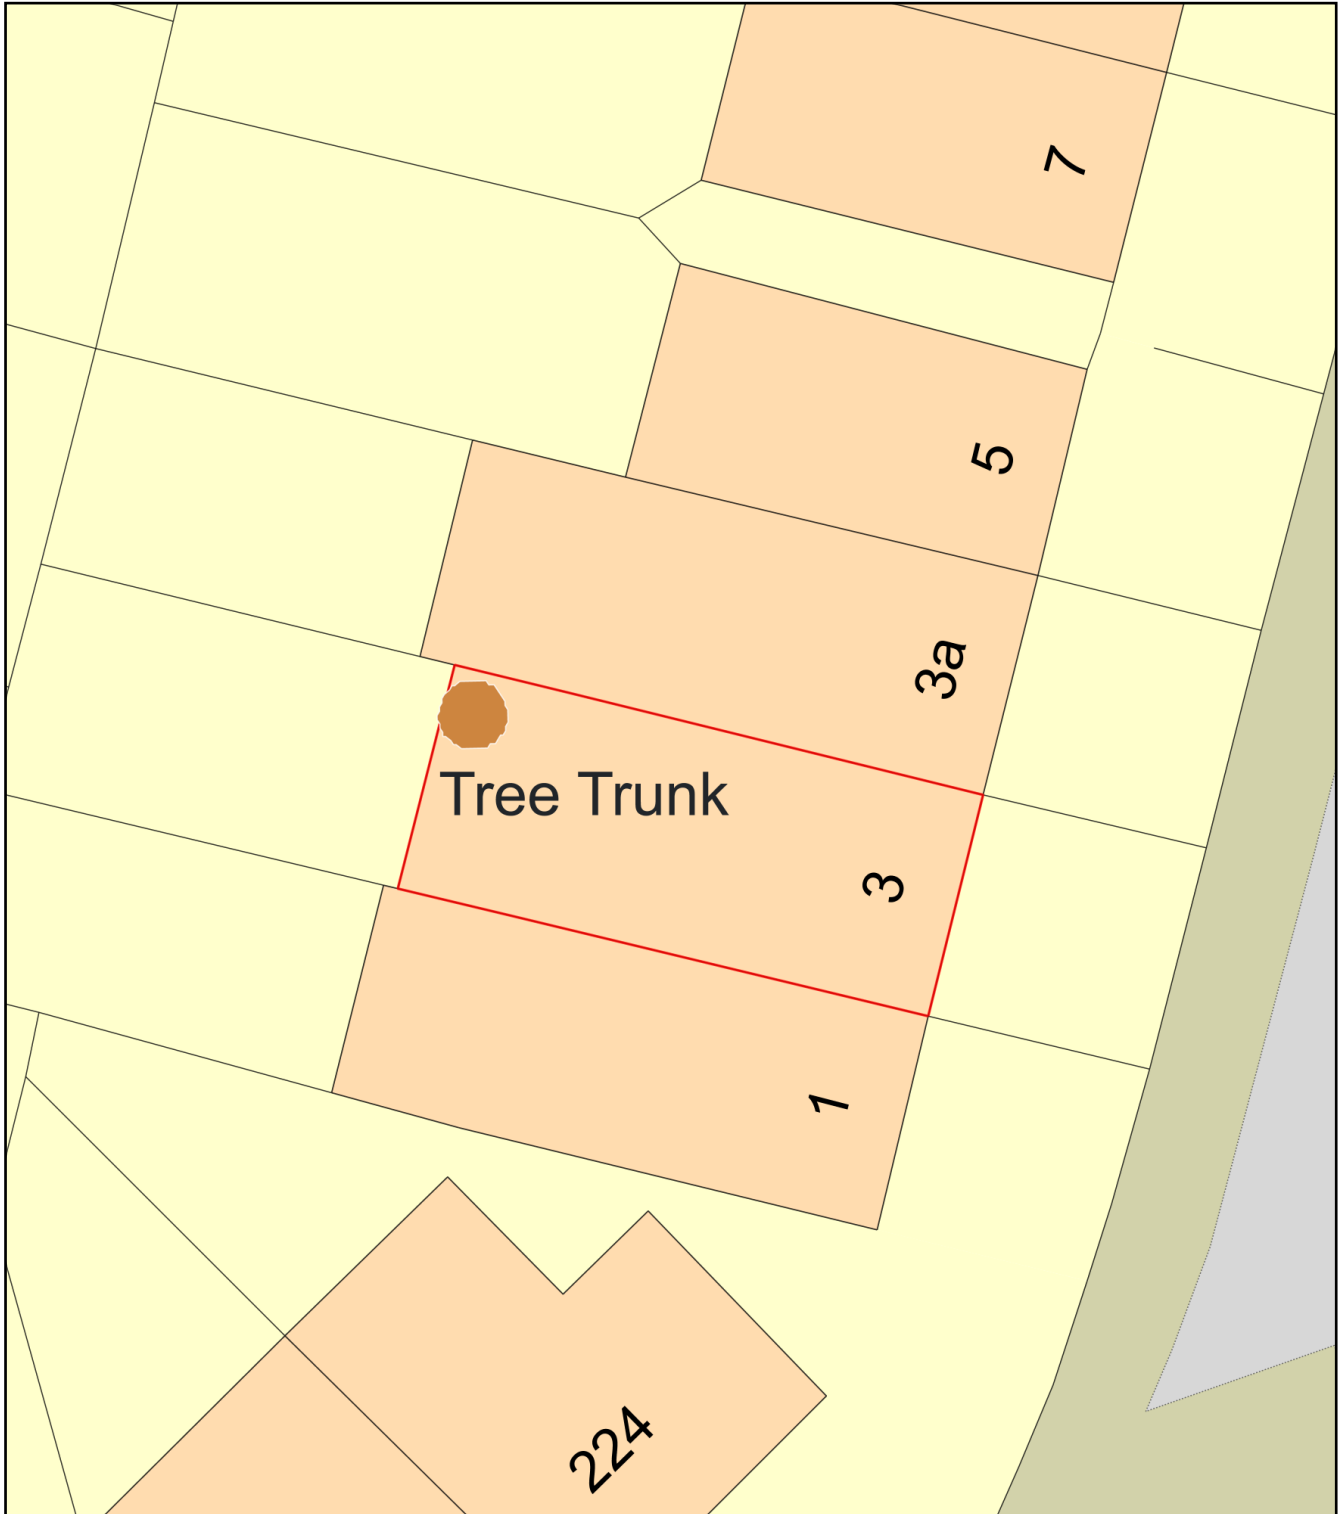

Plan Produced for: SJohal

Date Produced: 28 Jan 2025

Plan Reference Number: TQRQM25028163632883

Scale: 1:200 @ A4