


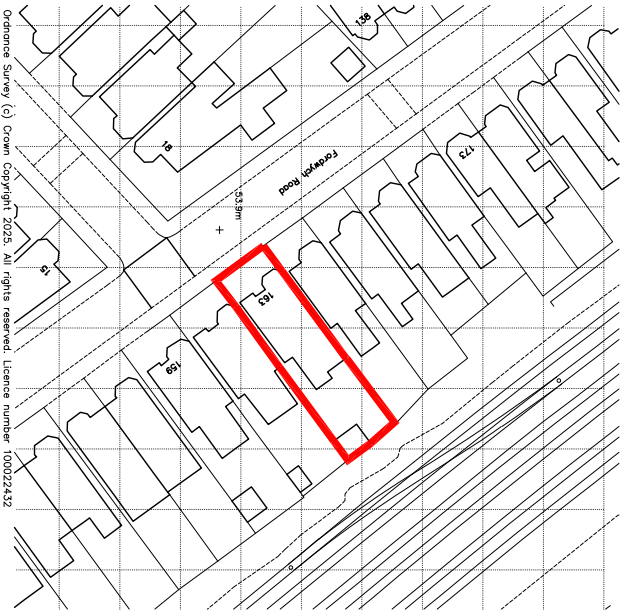


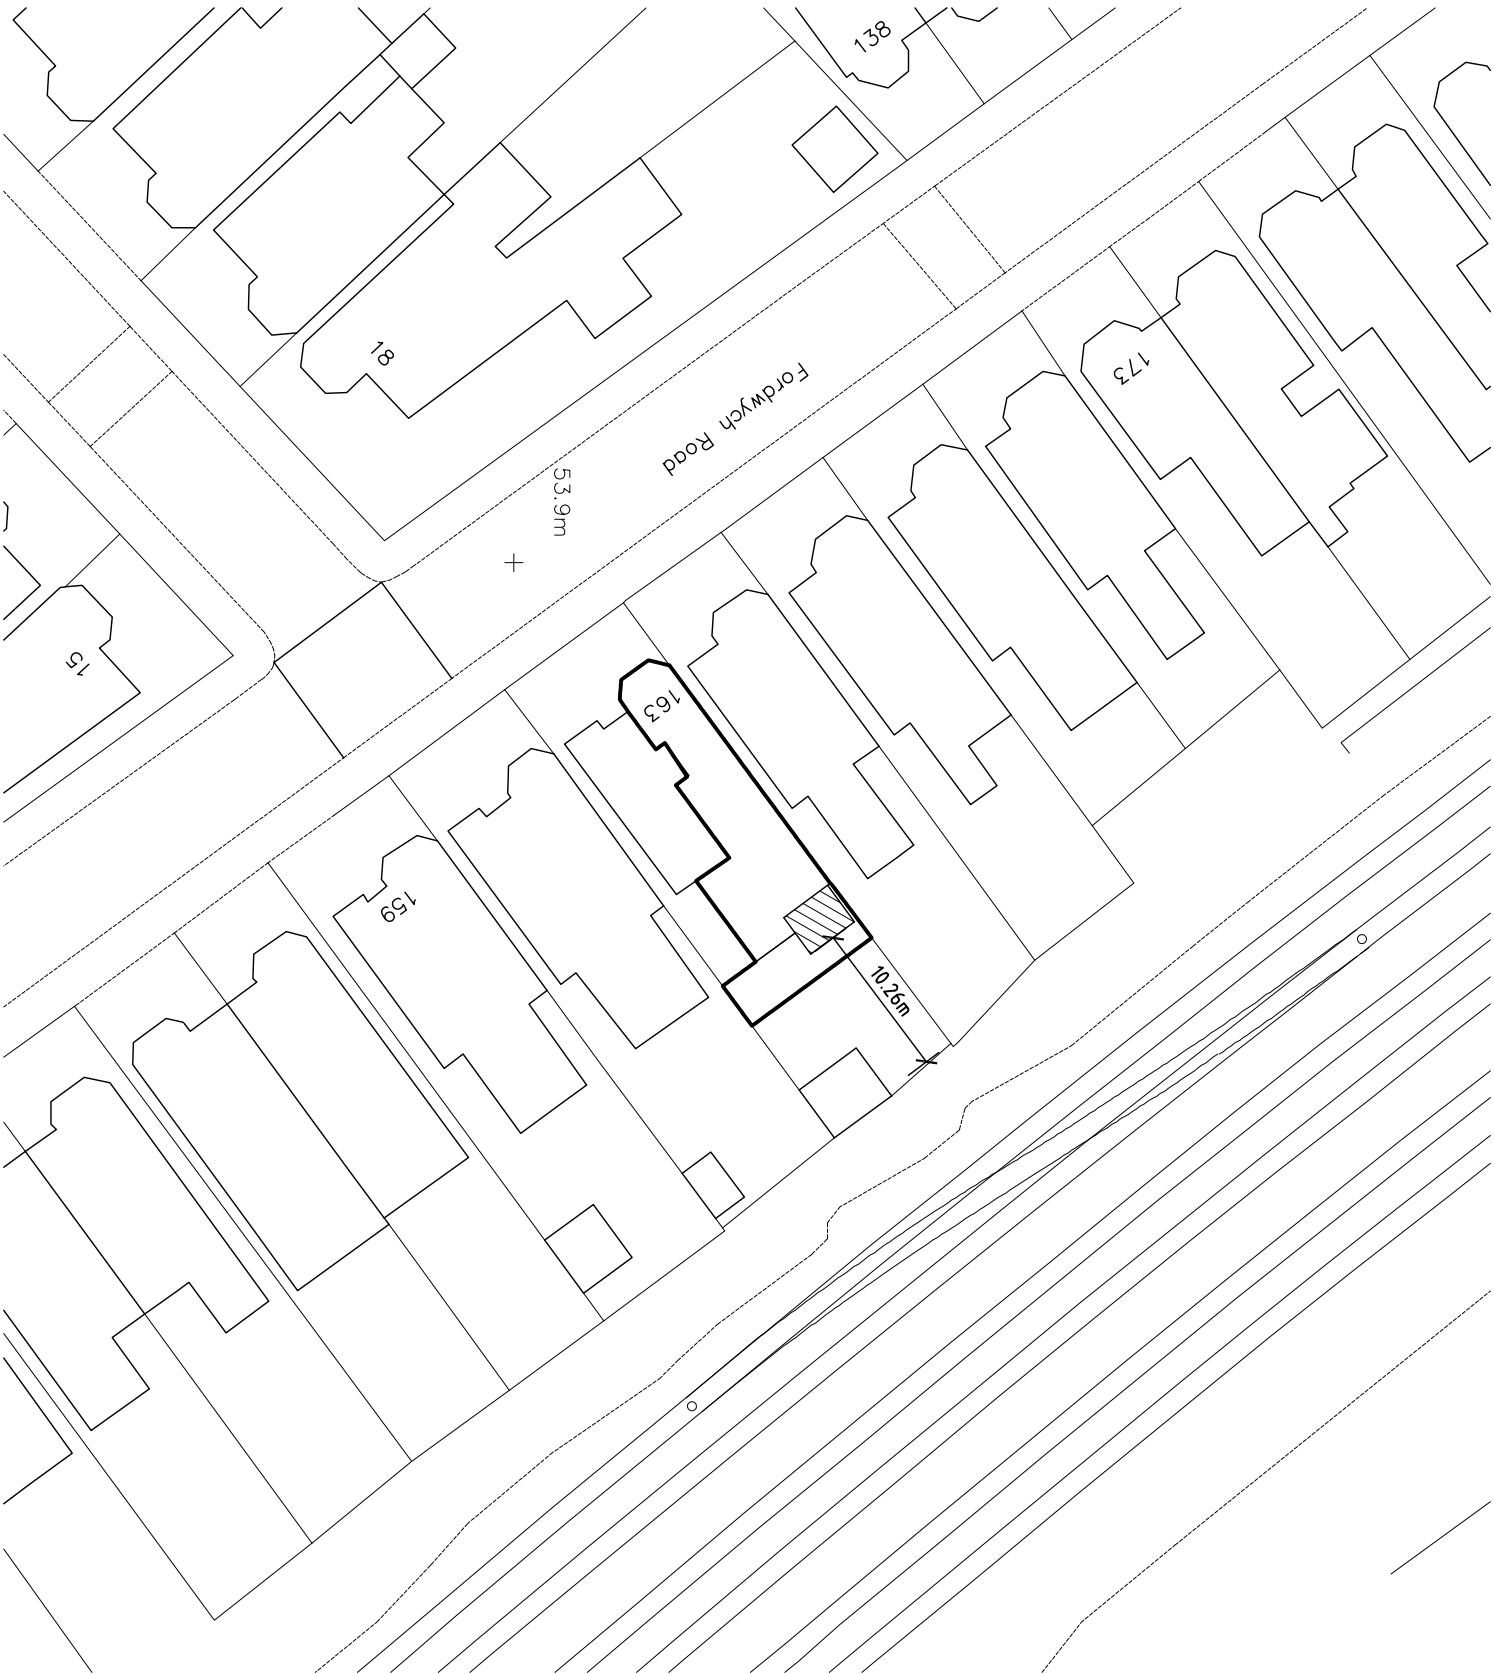

2. LOCATION PLAN 1:1250

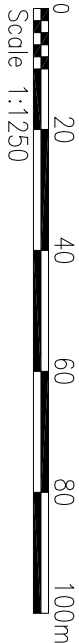

1. BLOCK PLAN 1:500

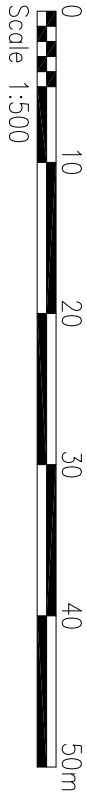

Client: Sarathy Korwar & Rohini Kharkar	
Project: Flat 1, 163 Fordwych Road, London NW2 3NG	
Drawing Title: Block plan and location plan	
Scale @ A3: 1:500/1250	Date: Jan. 25
Drawing No: 413/PL01	
Revision: *	
Plarchitects limited, 199 Walton Road, West Molesey, Surrey KT8 2HZ Phone: 07943 836 440 - e-mail: info@plarchitects.co.uk ©	