
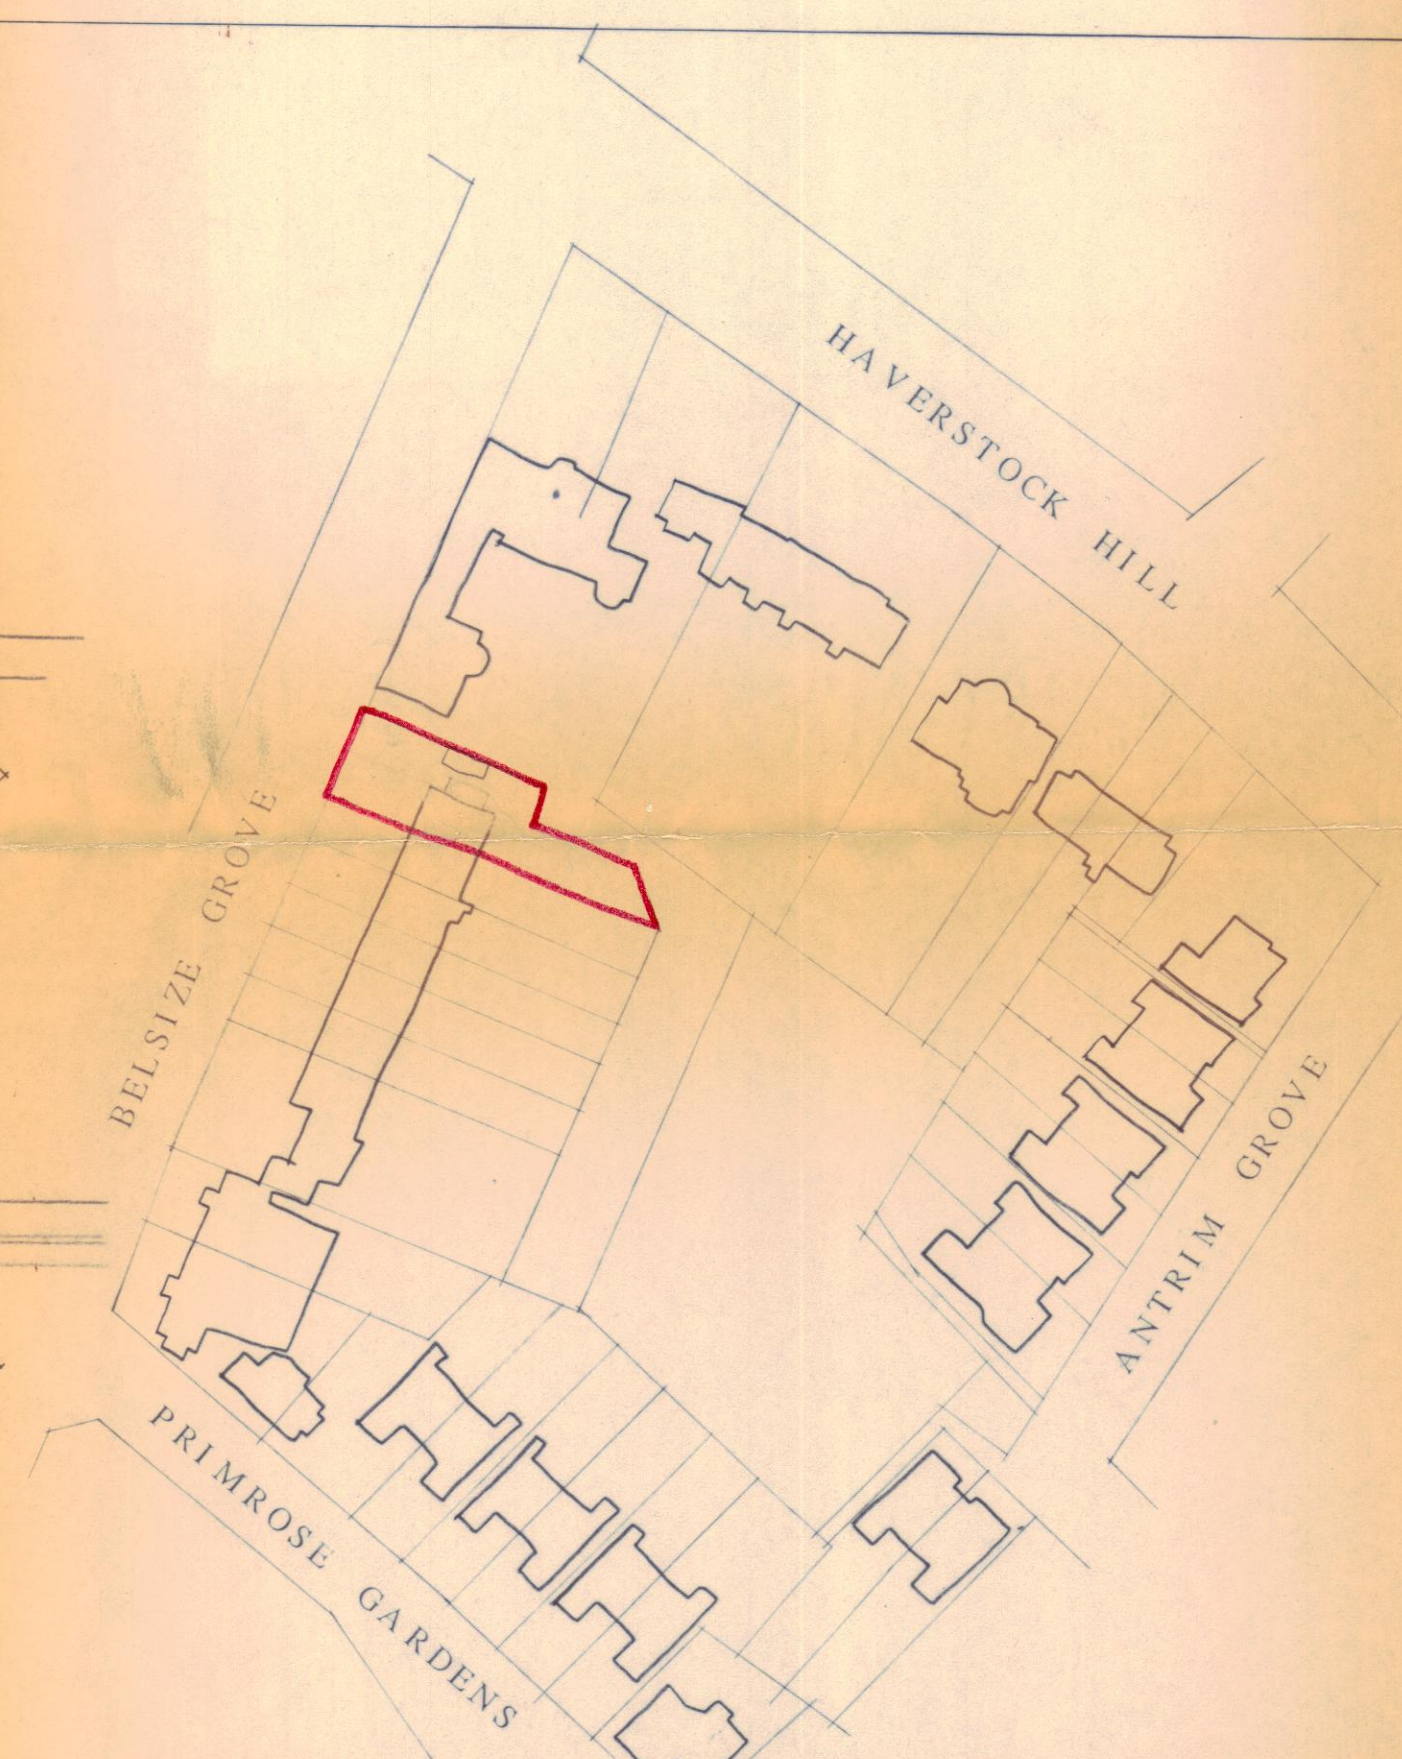


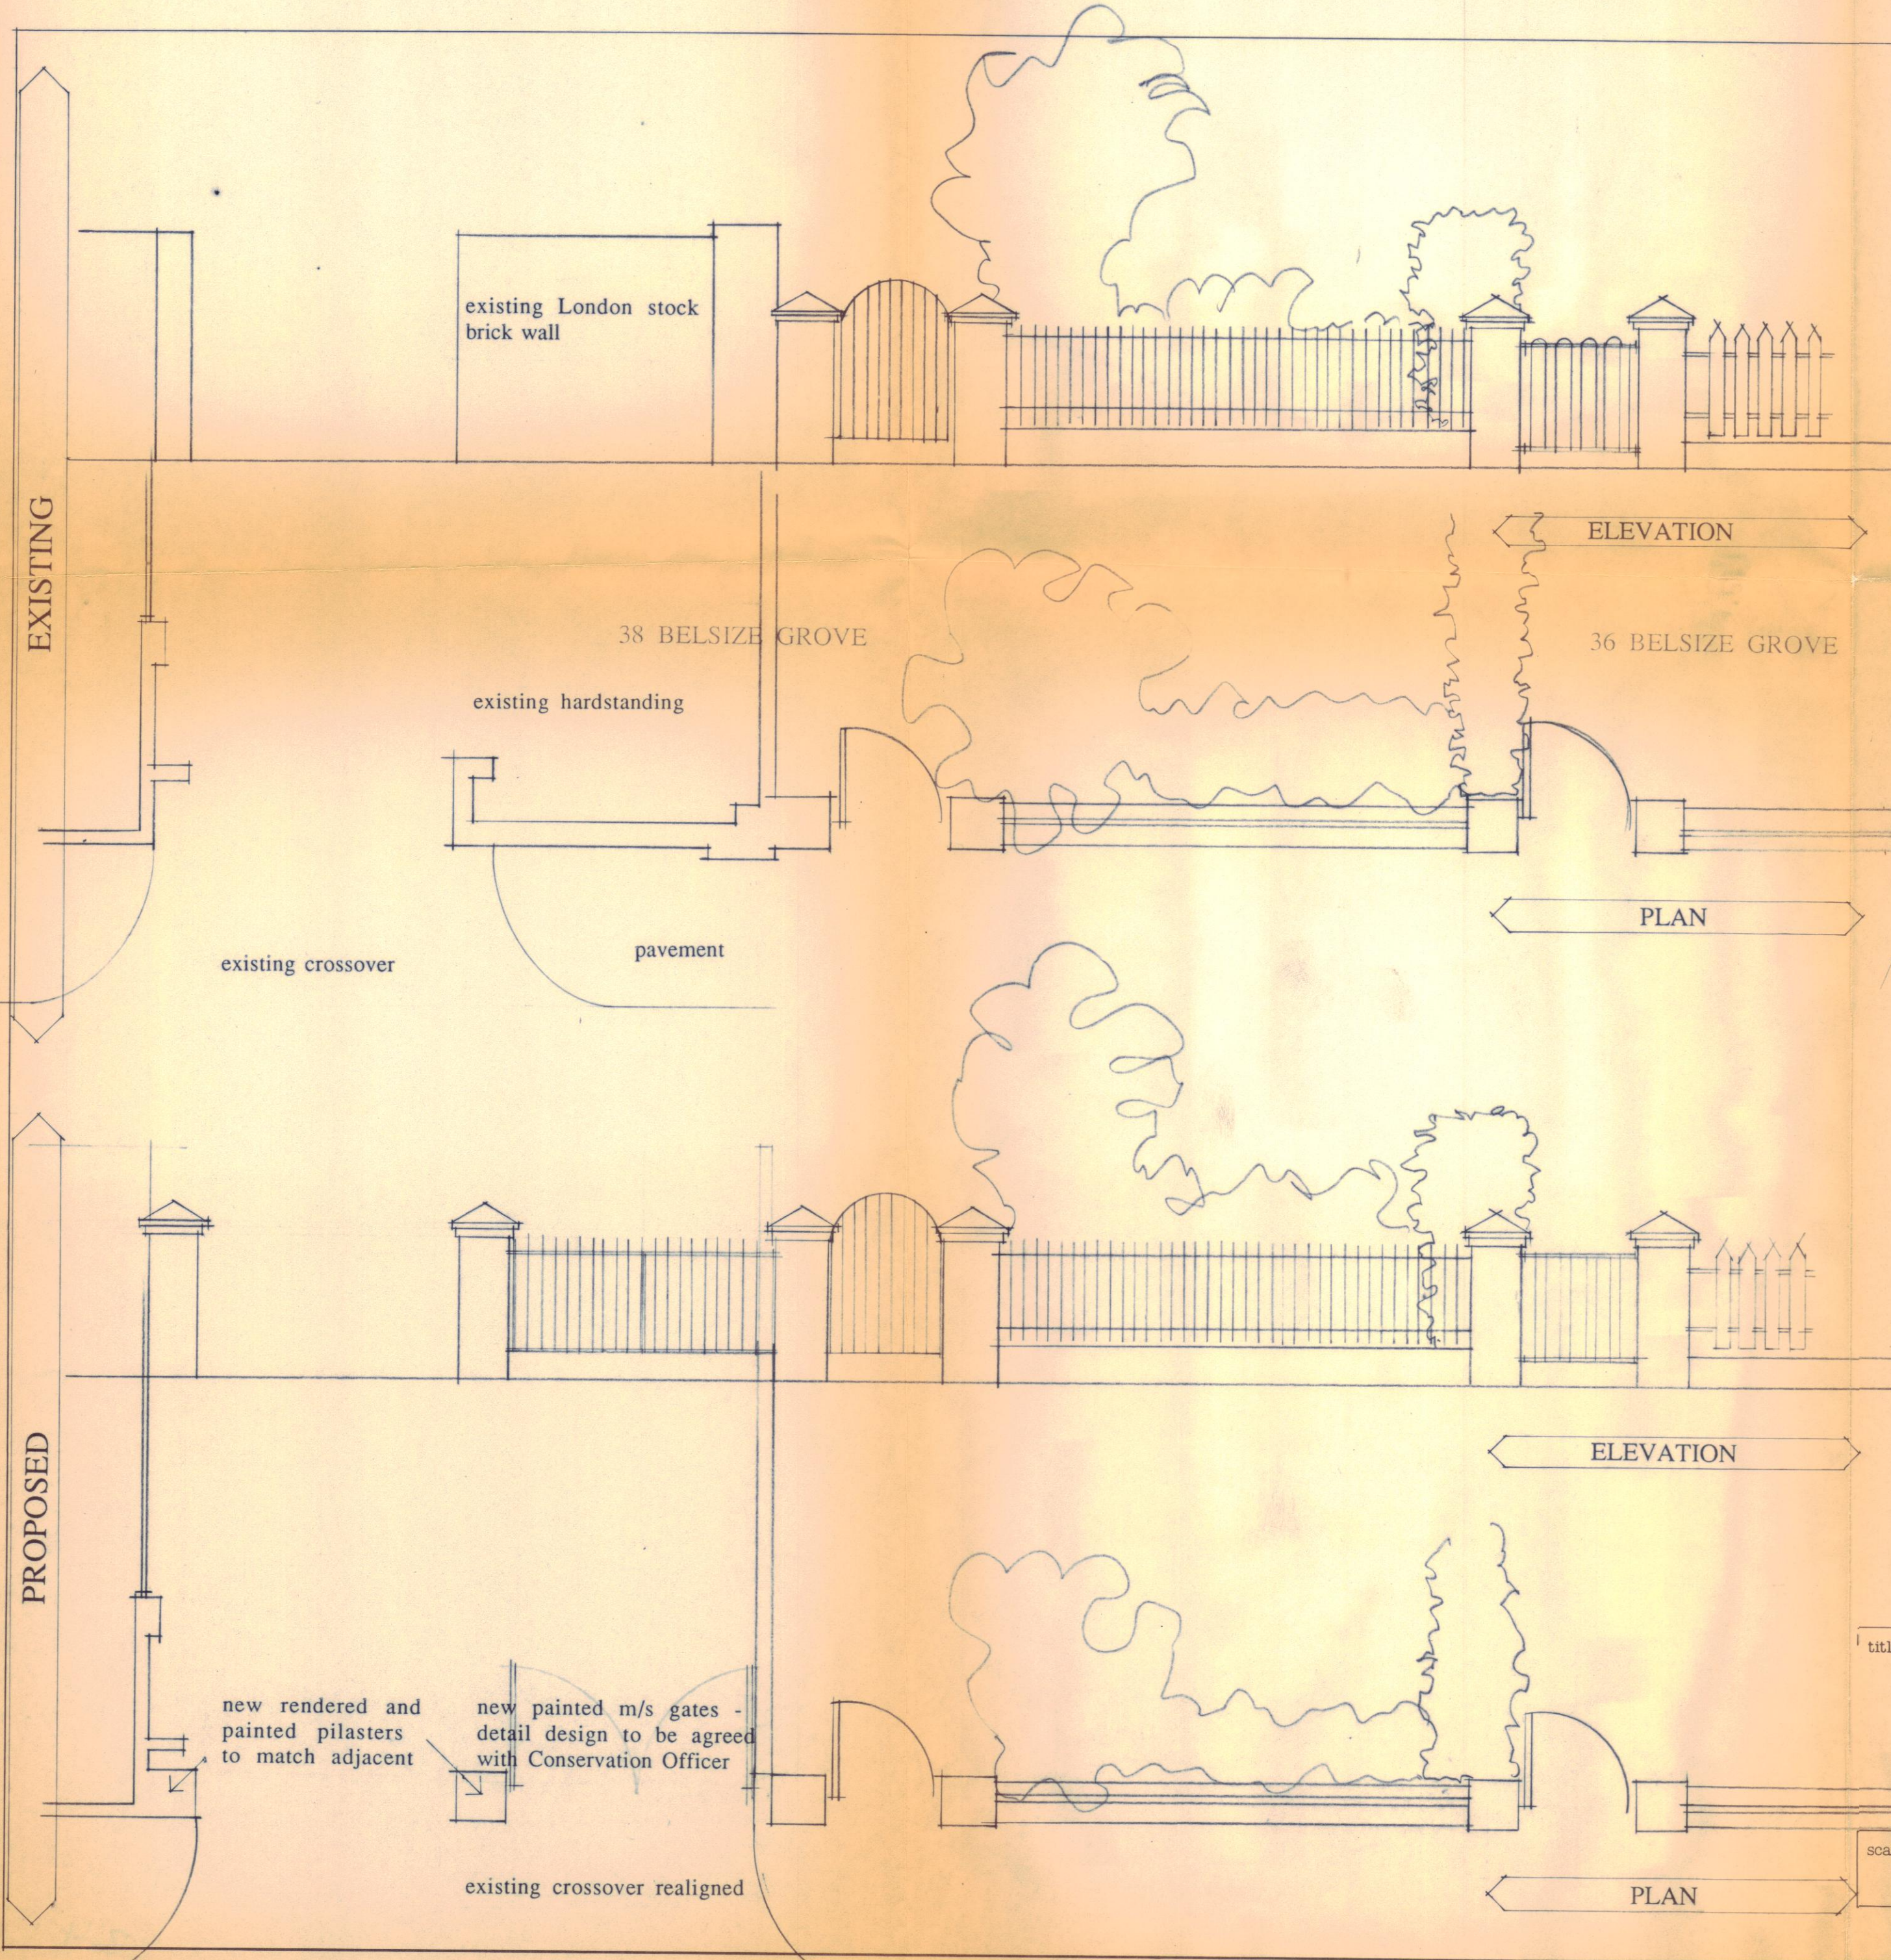

LONDON BOROUGH OF CAMDEN
TOWN AND COUNTRY PLANNING DEPT
15 MAY 1991
PLANS APPROVED
ON BEHALF OF THE COUNCIL

Dunthorne Parker
Architects and Designers

title	38 BELSIZE GROVE LONDON NW3	9005784
scale	1.50	
date	DEC 1990	
job no	425	
dwg no	001	

GARDEN WALL PROPOSALS