




9 Proposed North (Front) Elevation  
Scale: 1:50

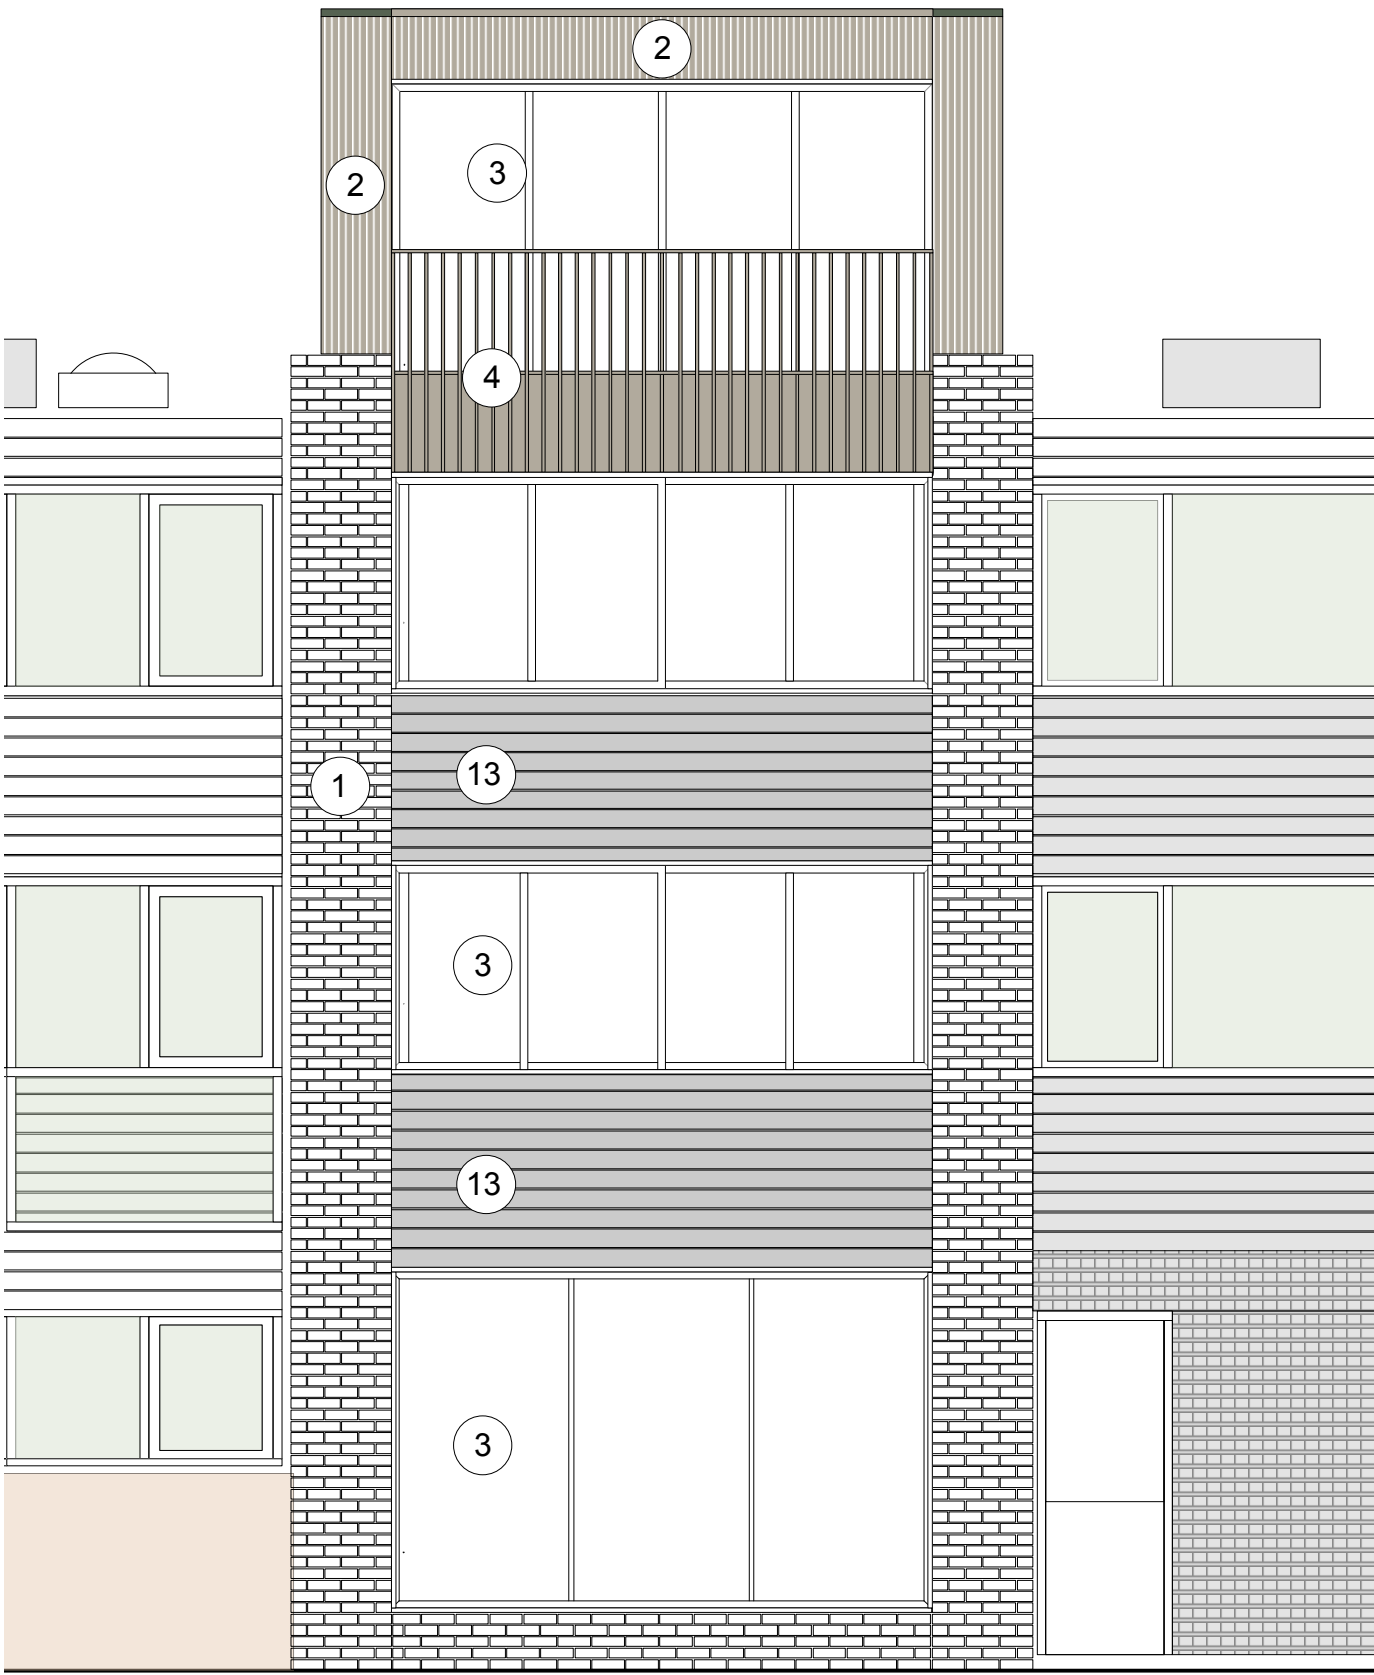

8 Proposed South (Rear) Elevation  
Scale: 1:50

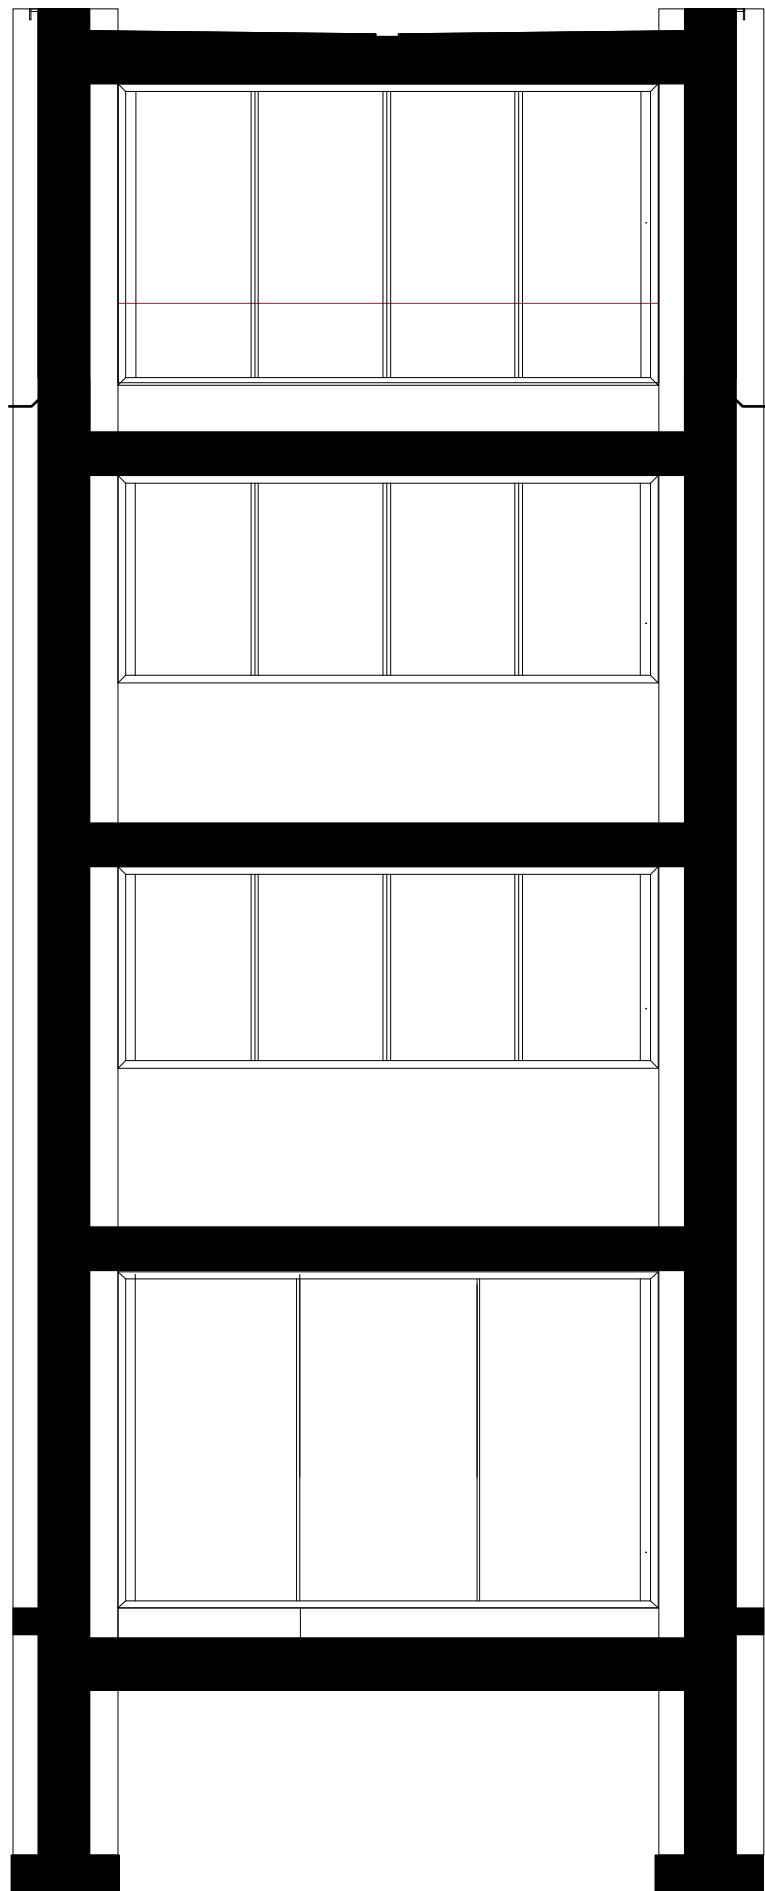


7 Proposed Section AA  
Scale: 1:50

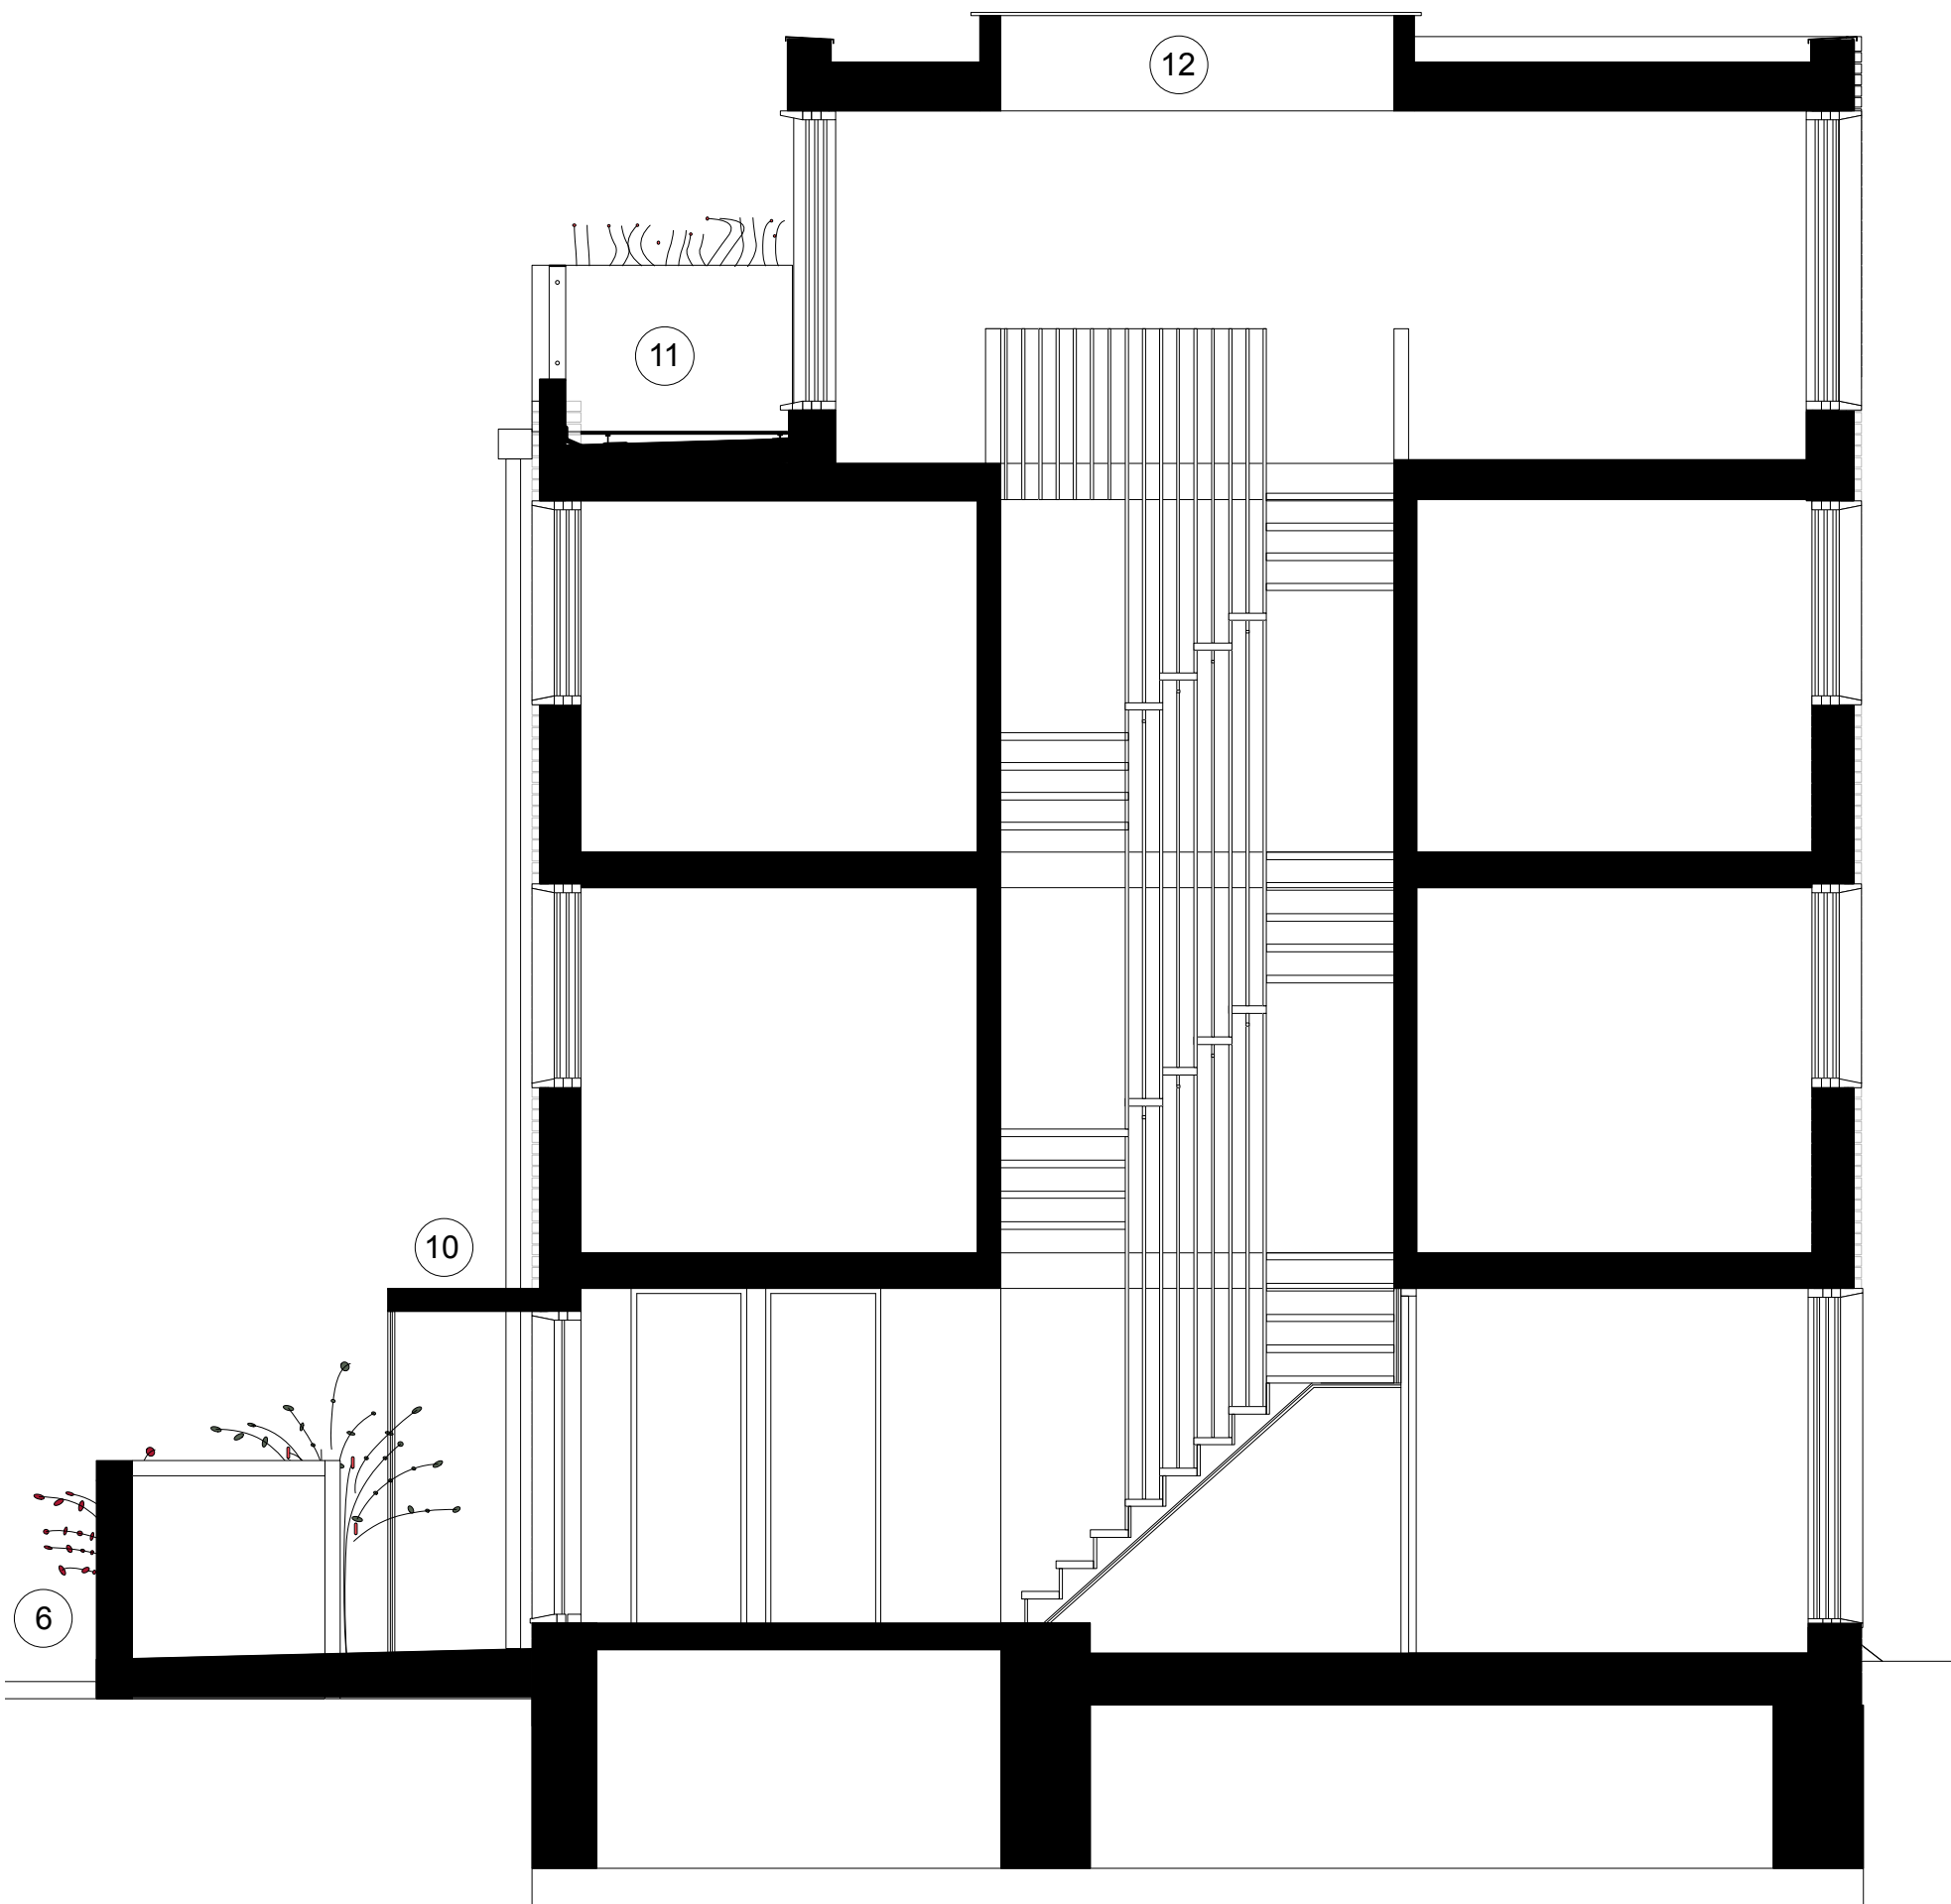


6 Proposed Section BB  
Scale: 1:50




10 Proposed Side Elevation (West)  
Scale: 1:50  
(Please Note Side Elevation (East) is same as West above)

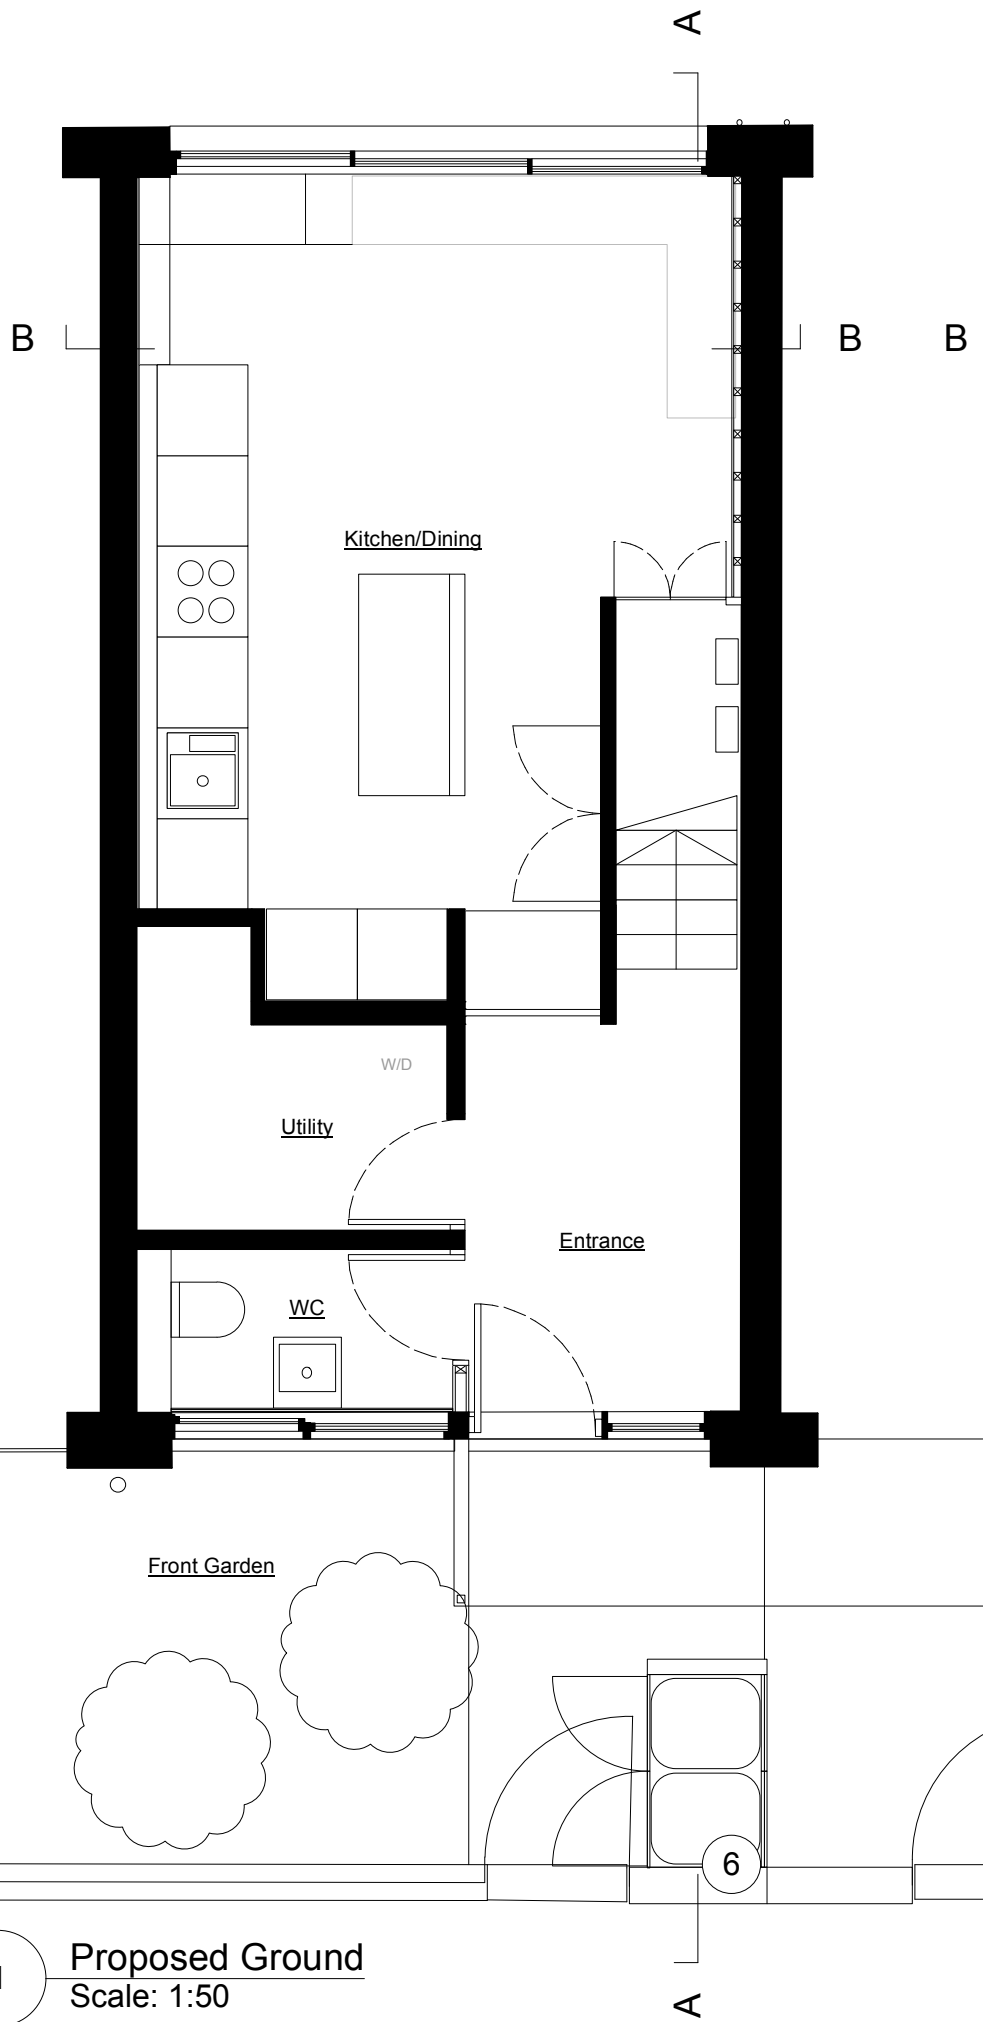


2 Proposed First Floor  
Scale: 1:50

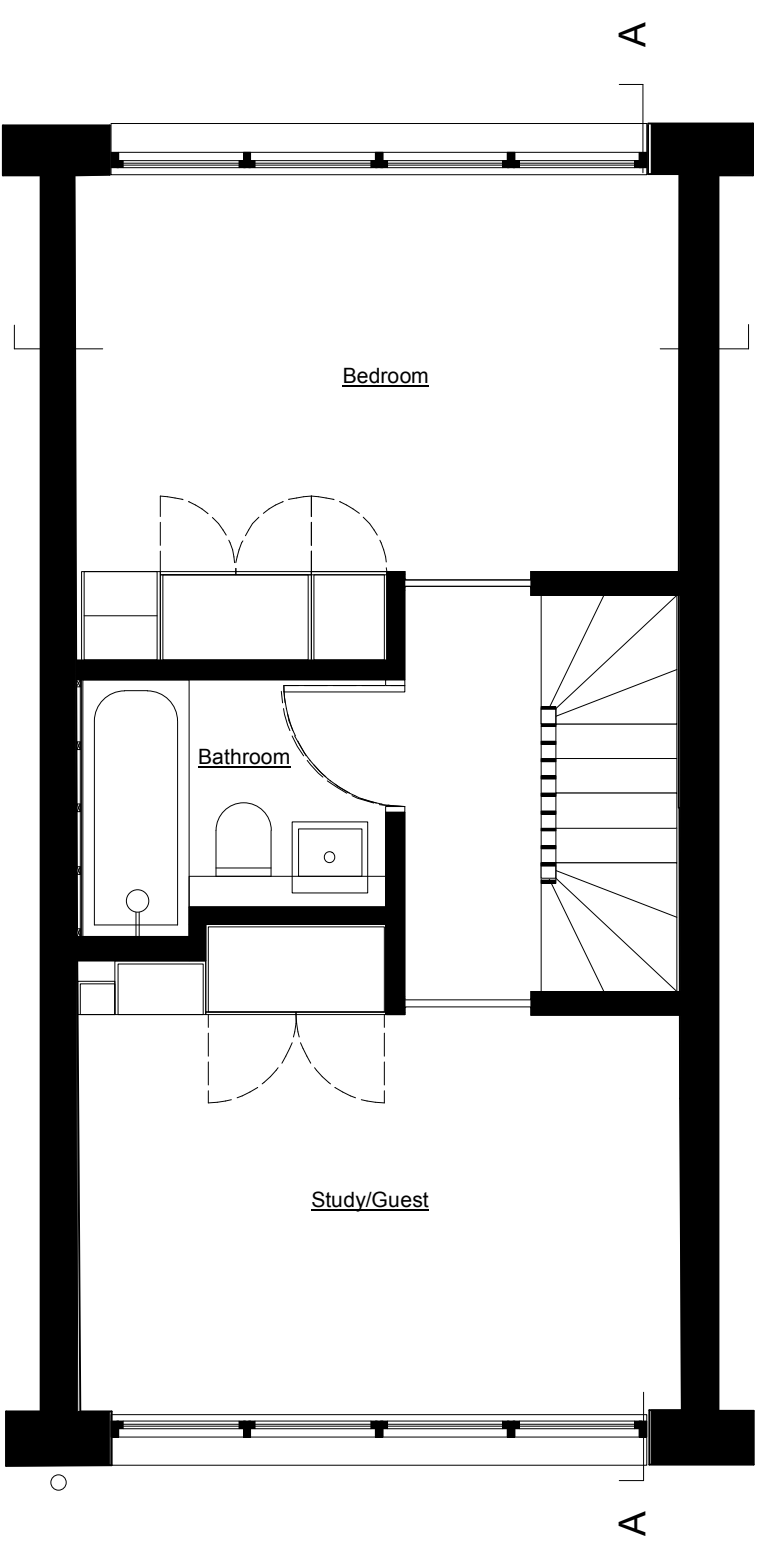

3 Proposed Second Floor  
Scale: 1:50

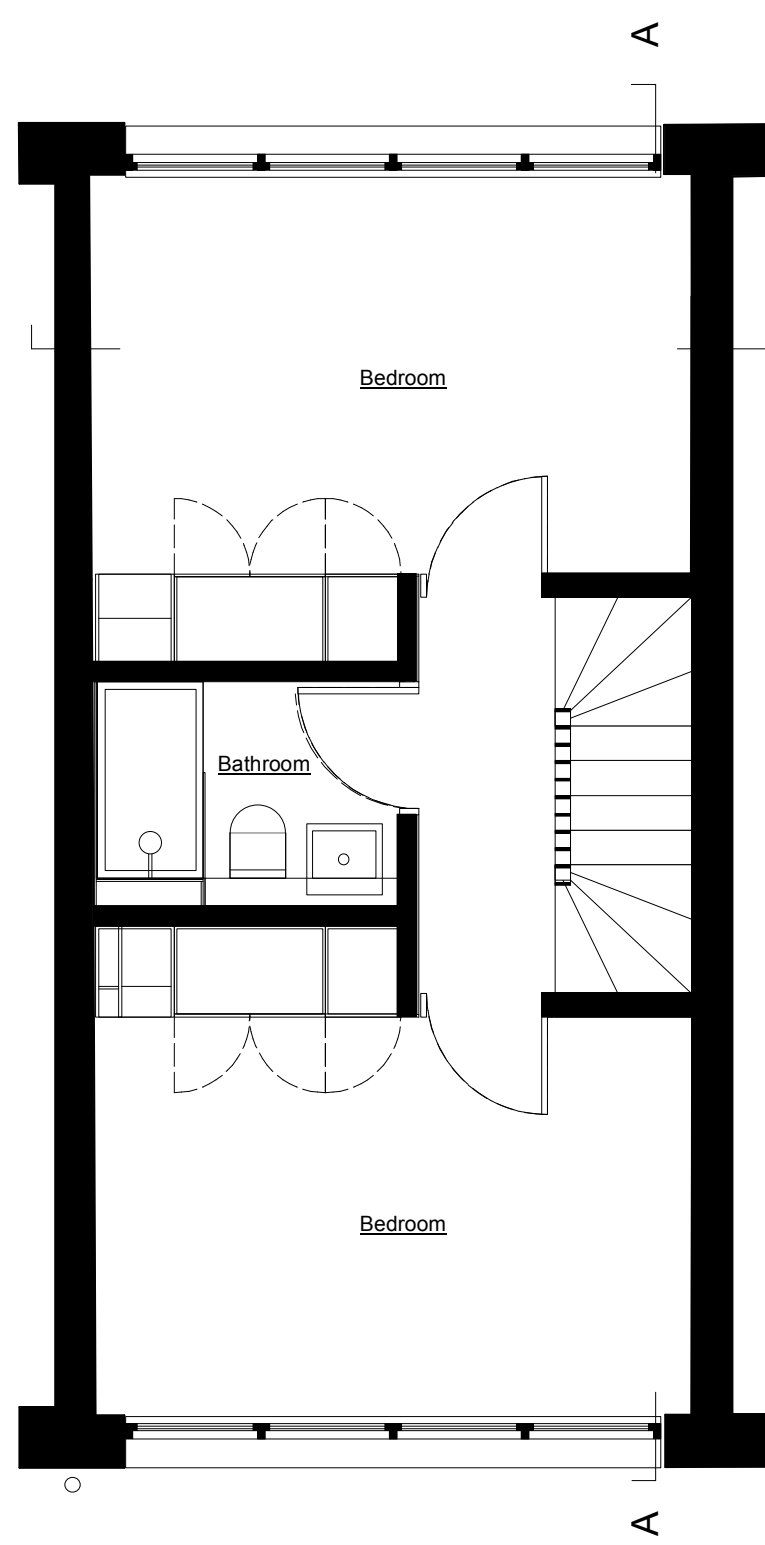

4 Proposed Third Floor  
Scale: 1:50

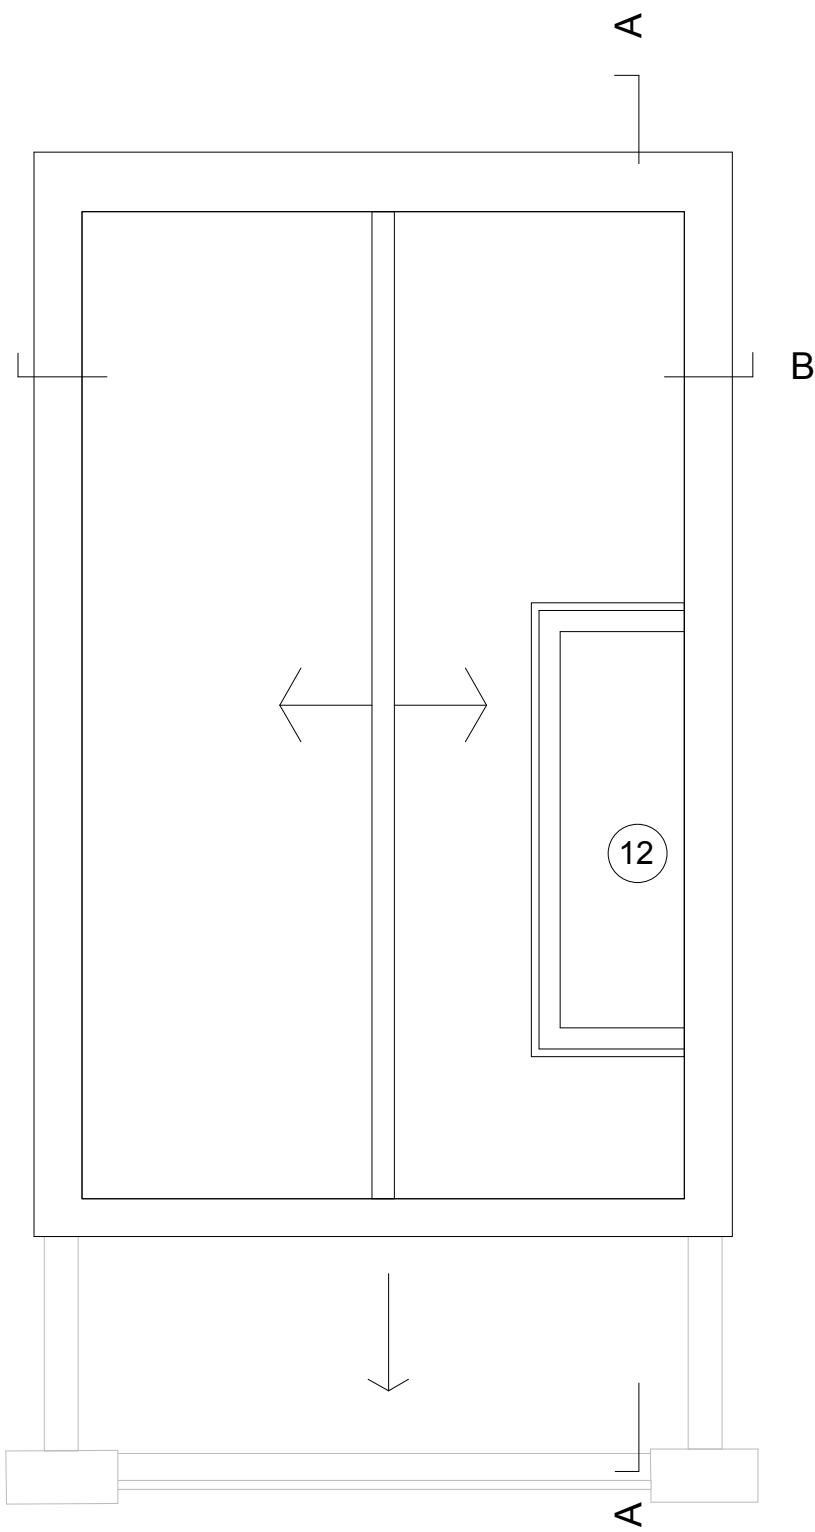

5 Proposed Roof  
Scale: 1:50

- MATERIALS KEY
- 1. Existing Brick piers to party walls
  - 2. Cement board rainscreen cladding (as per approved PP 2023/3274/P)
  - 3. Powder coated aluminium double glazed doors/windows
  - 4. Powder coated metal balustrade (as per approved PP 2023/3274/P)
  - 5. New brick to match existing
  - 6. Existing low level brick wall raised to create refuse bin store
  - 7. New powder coated aluminium door
  - 9. Powder coated aluminium rainwater downpipe
  - 10. Porch
  - 11. Powder coated aluminium planter (as per approved PP 2023/3274/P)
  - 12. Roof Light
  - 13. New rainscreen cladding to match existing

