




01 First Floor
Scale:1:50

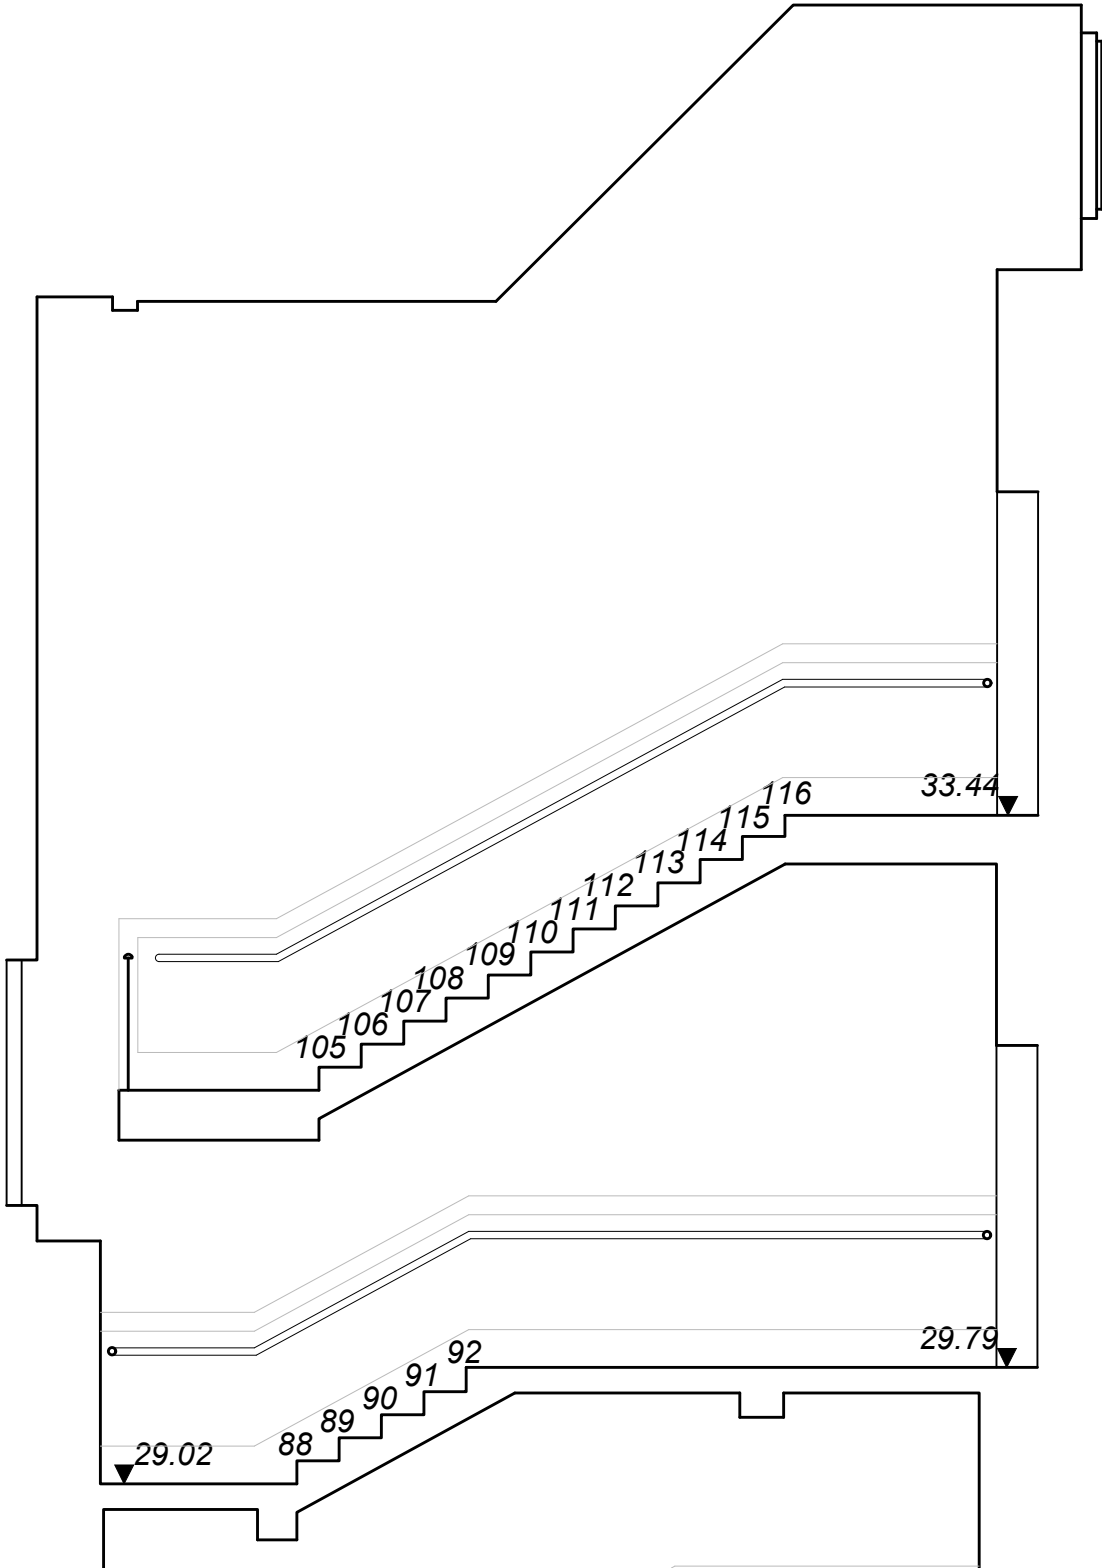


03 ELEVATION 1
Scale:1:50

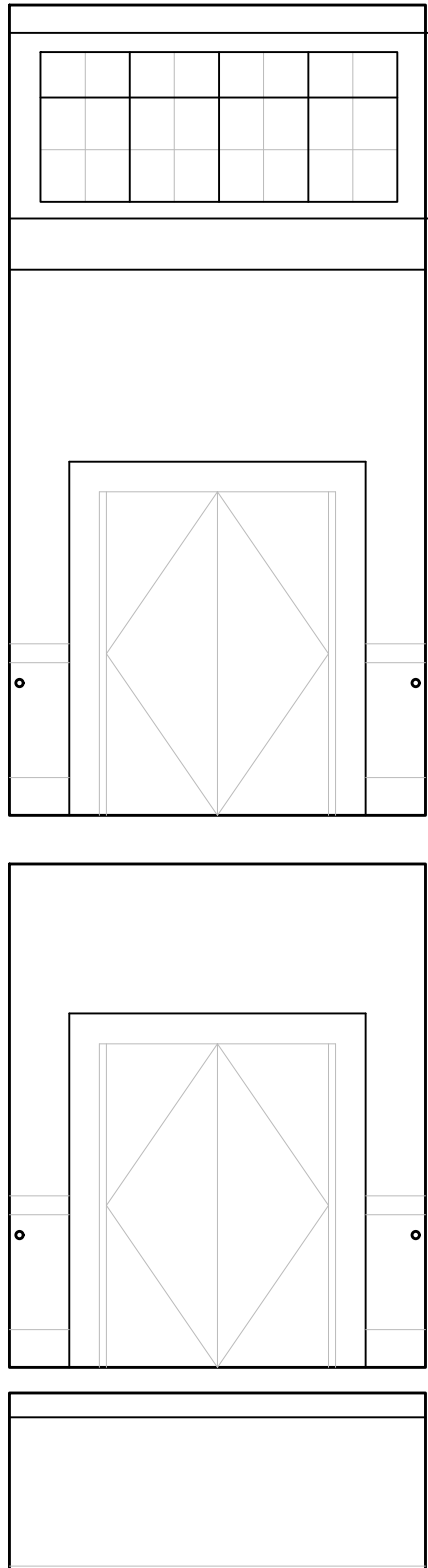


04 ELEVATION 2
Scale:1:50

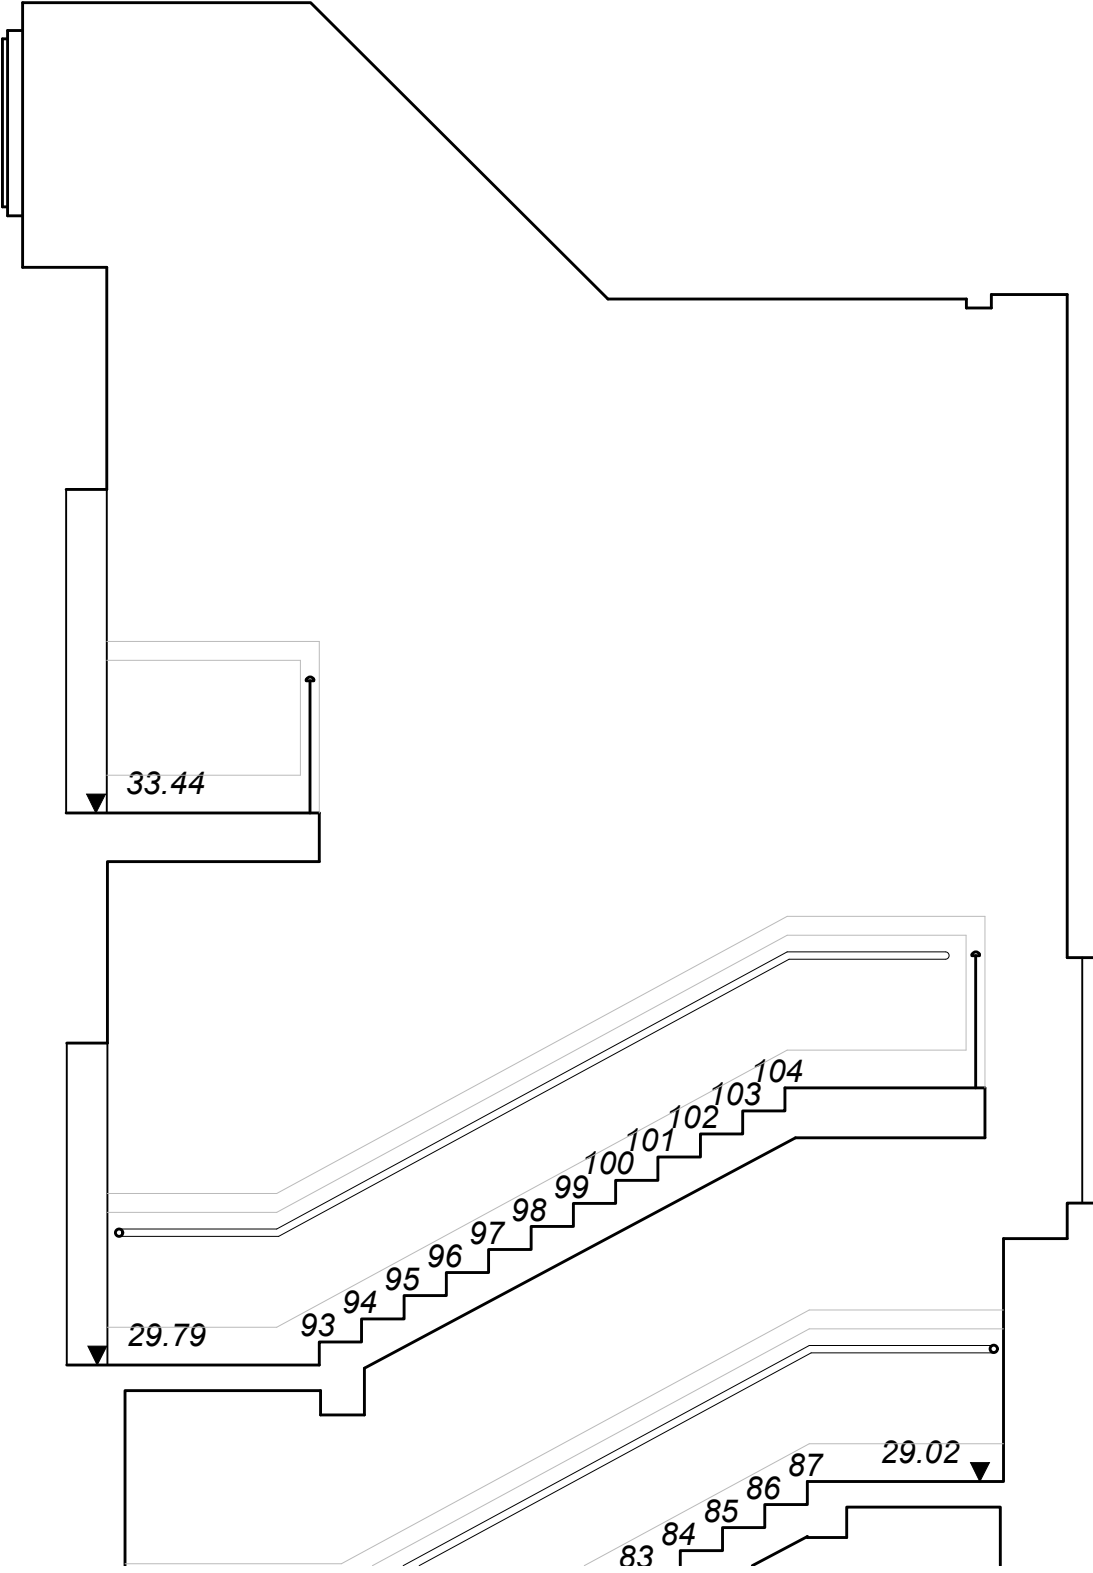

05 ELEVATION 3
Scale:1:50

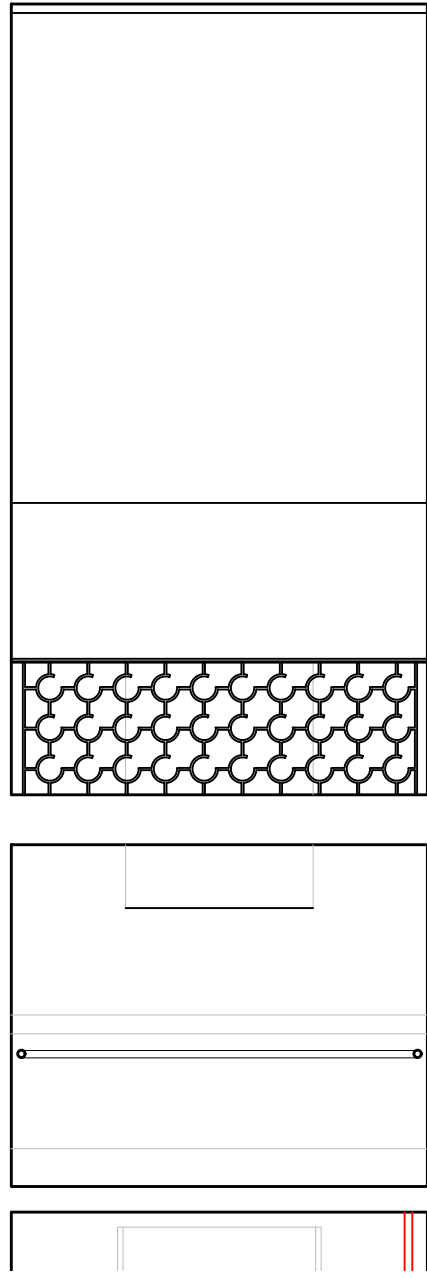

06 ELEVATION 4
Scale:1:50

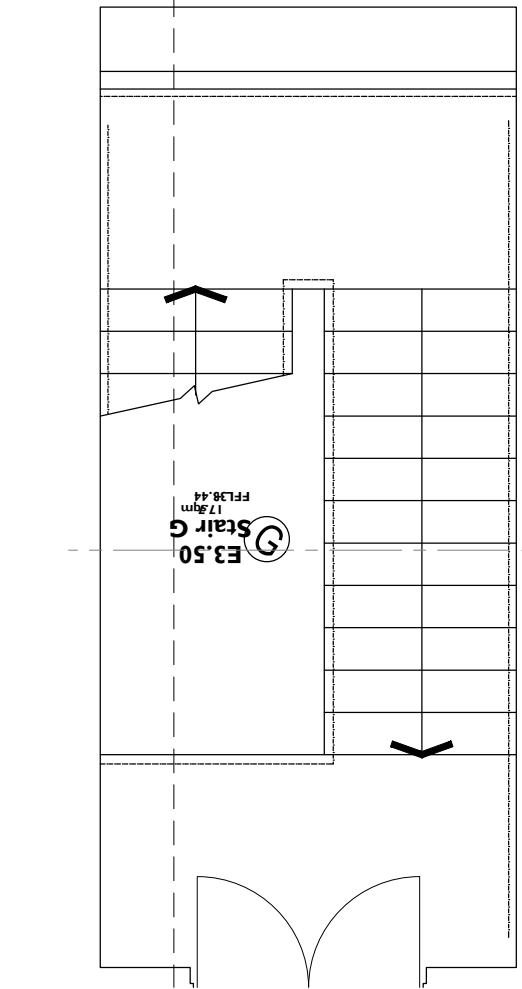

02 Second Floor
Scale:1:50

Notes:

Drawings are based on survey data and may not accurately represent what is physically present.


Do not scale from this drawing. All dimensions are to be verified on site before proceeding with the work.

All dimensions are in millimetres unless noted otherwise.

Purcell shall be notified in writing of any discrepancies.

All digital information within this DWG format file is the copyright of Purcell Architecture Limited and is for information purposes only. No digital information maybe reused or reproduced by any party for any purpose without written permission.

Key Plan
not to scale

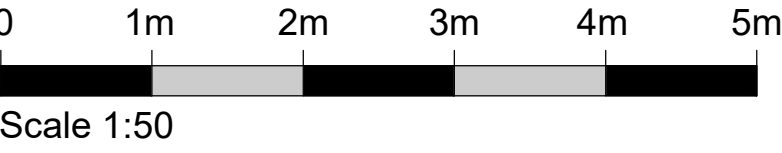

NOTE:

REFER TO EXISTING PHOTOGRAPHS OF STAIR SHOWN IN THE DESIGN AND ACCESS STATEMNT TO SEE VISIBLE CONDUIT CABLING, LIGHTING FIXTURES AND SIGNAGE

P01	21.01.25	DZ	JE	For LBC
REV	DATE	BY	CHK	DESCRIPTION

CLIENT

Il Bottaccio

PROJECT

Camden Town Hall Tenant Fitout

JOB NUMBER

242931

PURCELL

TITLE

Stair G - Existing

SIZE SCALE

A1L 1:50

REV SUITABILITY/REASON FOR ISSUE

P01 S4 - For Approval

DRAWING NUMBER

242931-PUR-ZZ-XX-DR-A-6406