

London Borough of Camden

Shelter Advertising Proposal

Shelter outside
Telephone Exchange 361 Finchley Road NW3 6EX

SITE PLAN & IMAGES

Telephone Exchange 361 Finchley Road NW3 6EX


Easting:525931

Northing:185190

 APPLICATION SITE



Scale 1:1250

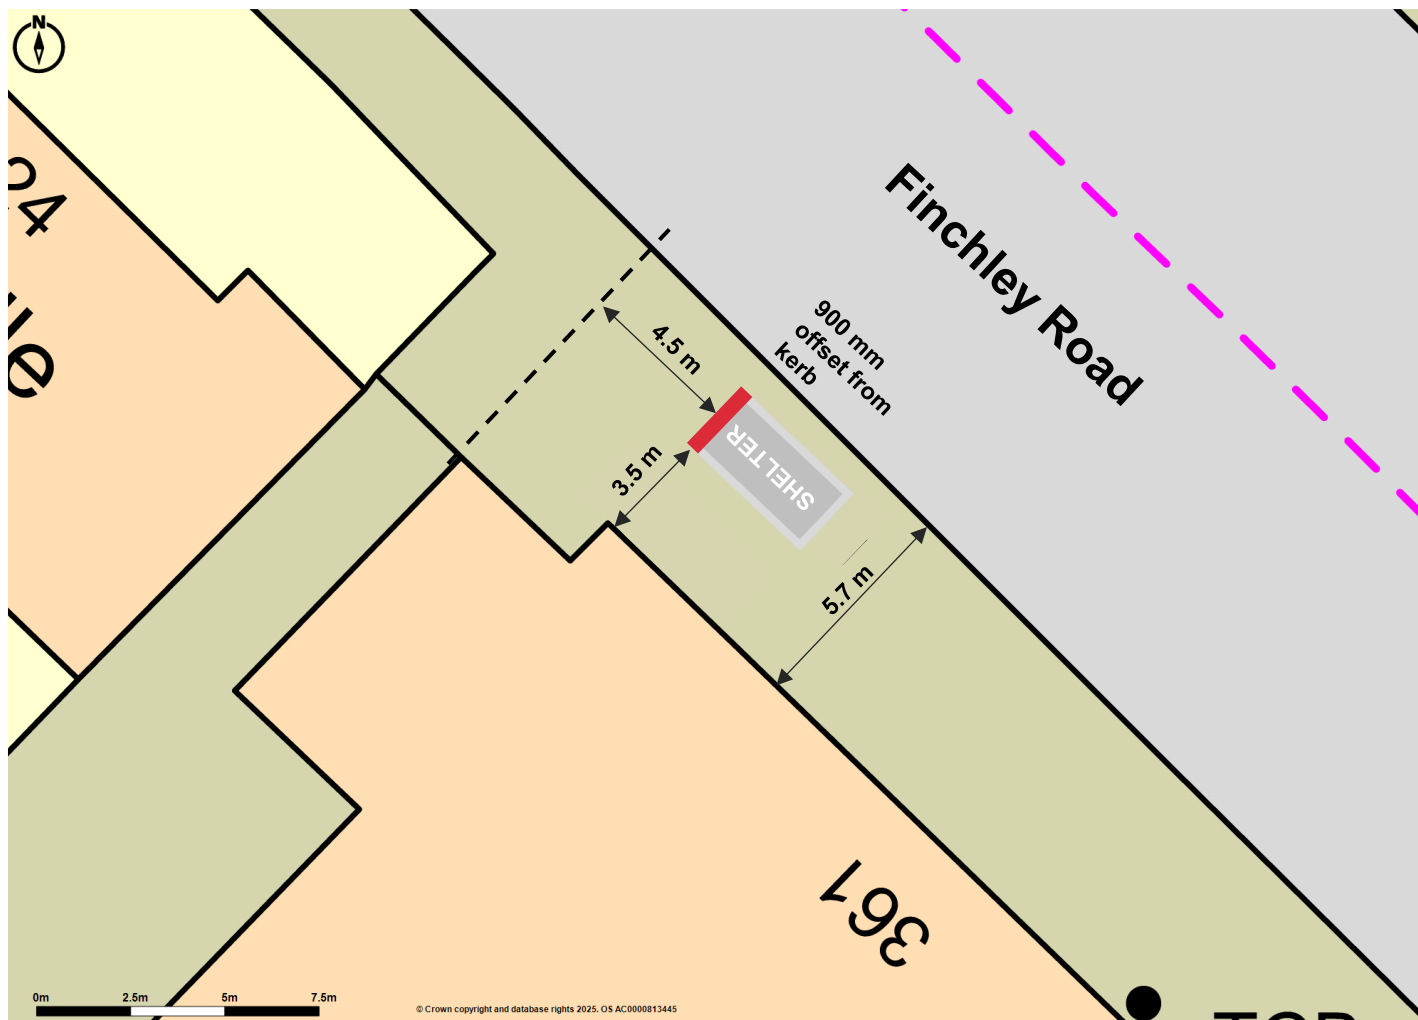

Easting:525931

Northing:185190



Bus Shelter



SITE IMAGES