


27 OAKESHOTT AVENUE N6 6NT

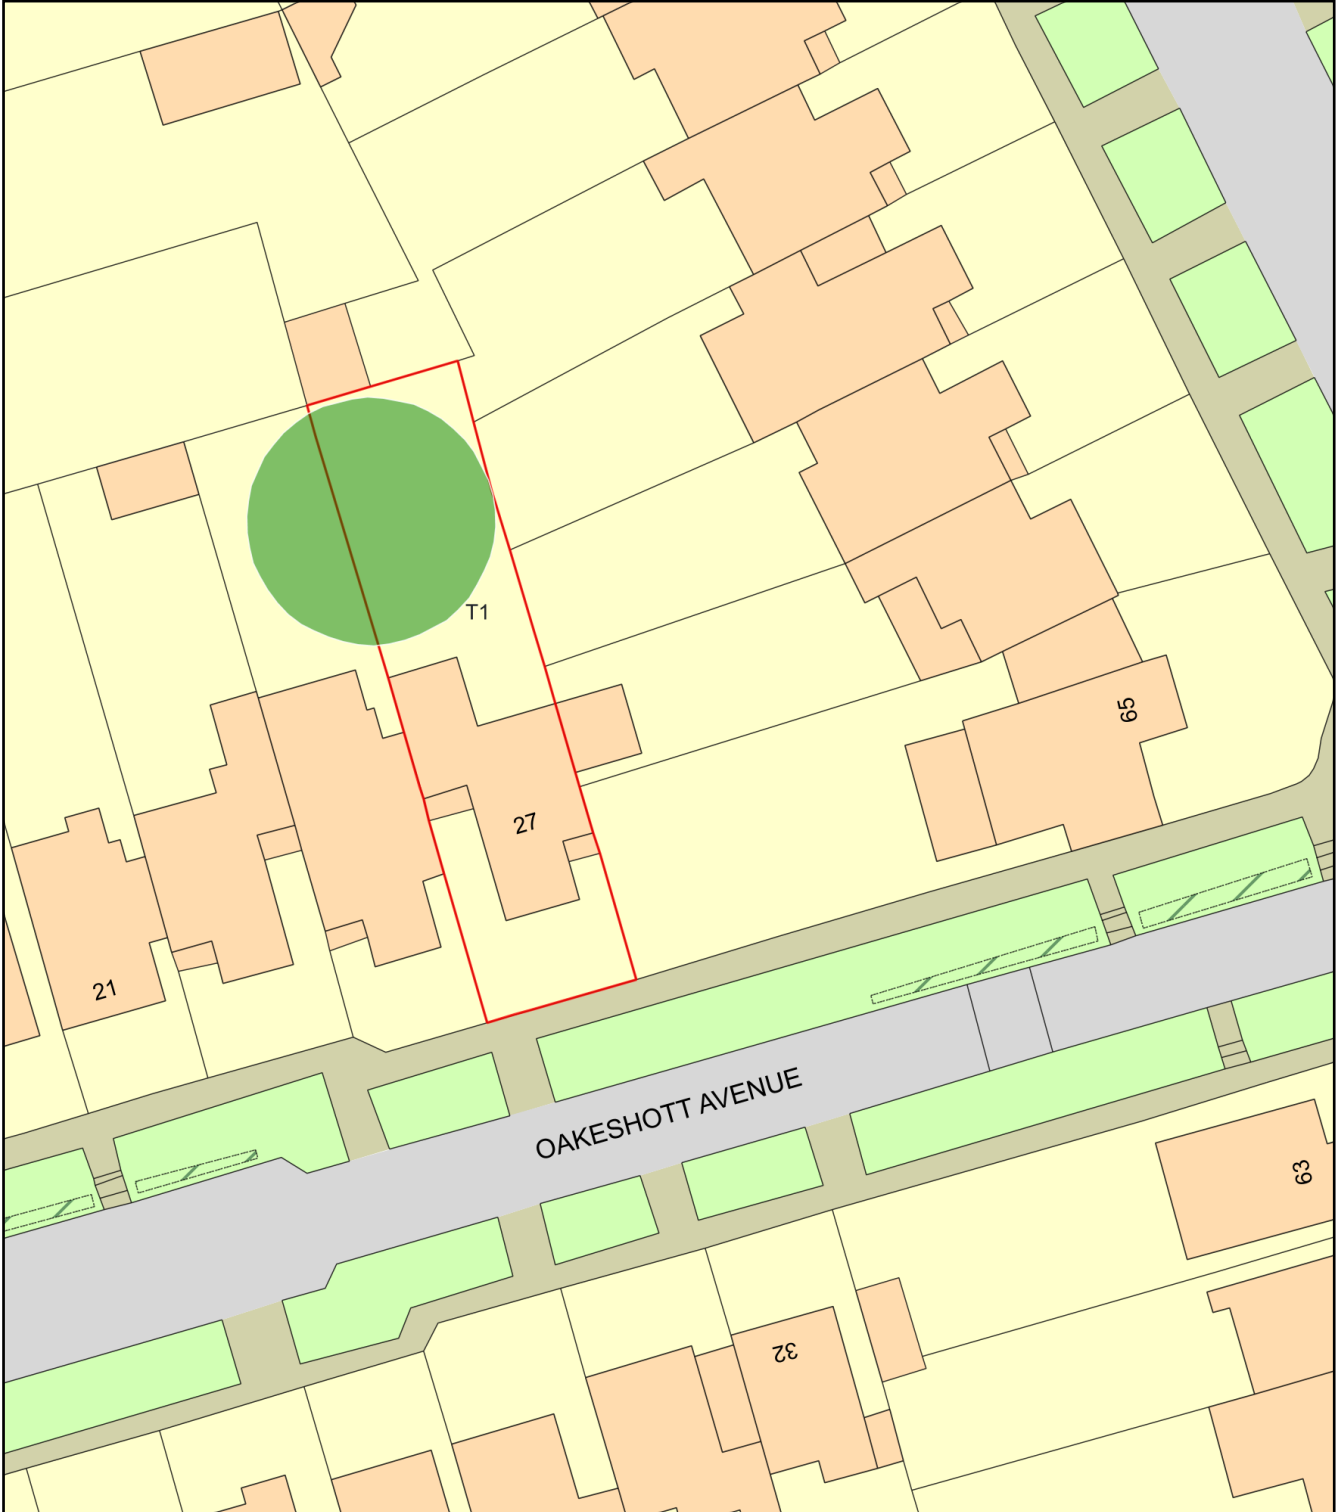

Plan Produced for: L.B.CAMDEN

Date Produced: 22 Jan 2025

Plan Reference Number: TQRQM25022112805731

Scale: 1:500 @ A4