
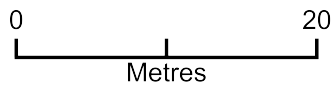


50 WOODSOME ROAD NW5 1RZ

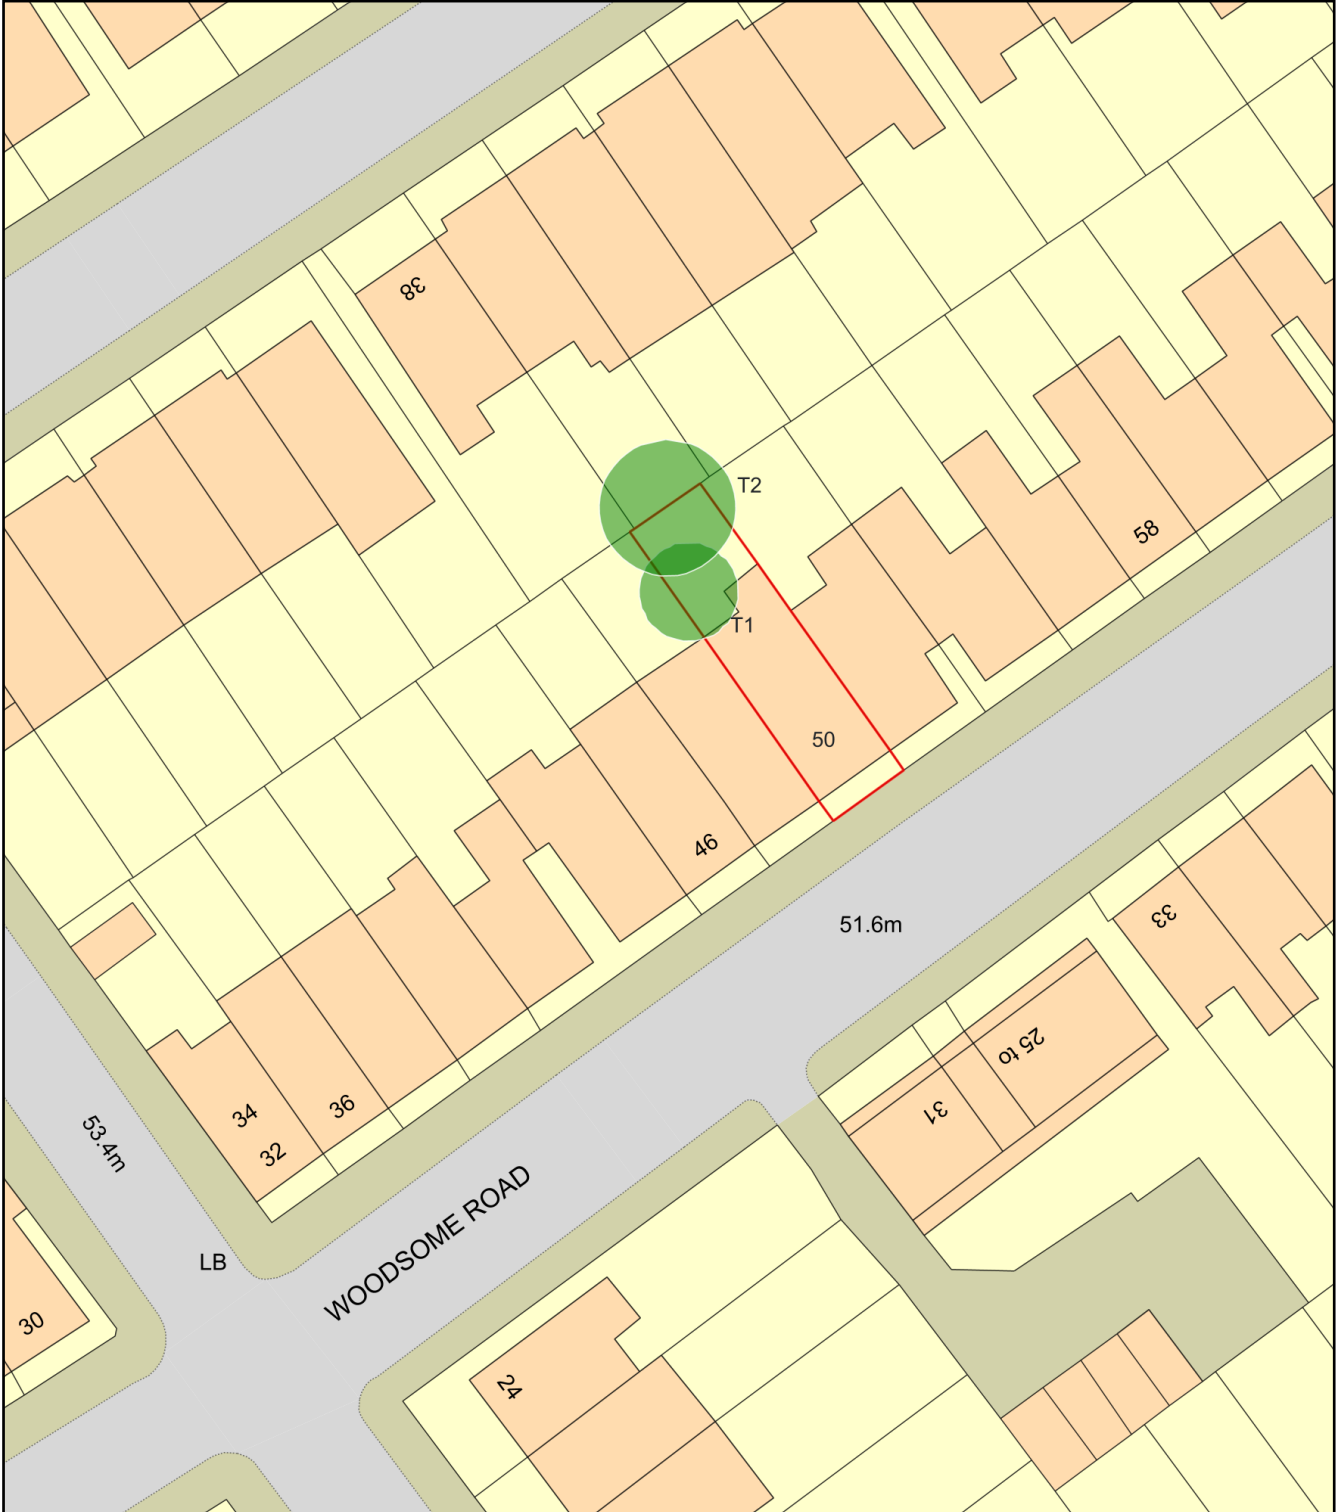

Plan Produced for: L.B.CAMDEN

Date Produced: 22 Jan 2025

Plan Reference Number: TQRQM25022114055051

Scale: 1:500 @ A4