




1 EXISTING SECTION - STAIRS
1:20

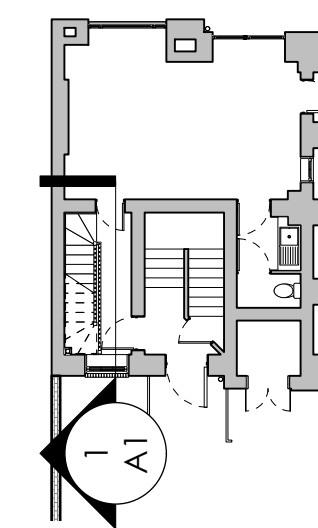

3 KEY PLAN - GROUND FLOOR
1:200

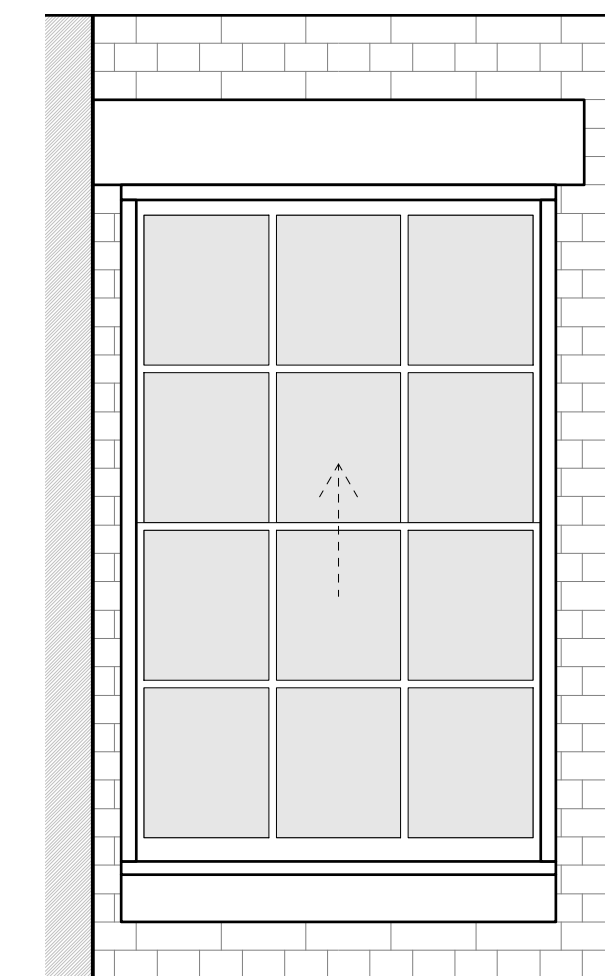

2 EXISTING INTERNAL ELEVATION - REAR WINDOW LINTEL
1:20

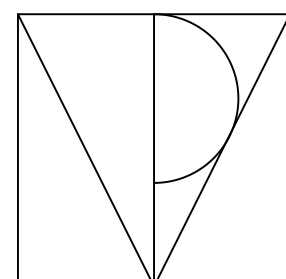

TPM Studio
Canonbury Yard
New North Road
London N1 7BJ

+44 (0) 20 3773 3374
info@tpm-studio.co.uk
www.tpm-studio.co.uk

REVISION NOTES:
0 29/01/2025 ISSUED FOR PLANNING

GENERAL NOTES:
1. ALL DIMENSIONS IN MM UNLESS OTHERWISE STATED
2. ALL DIMENSIONS TO BE CHECKED ON SITE BY THE CONTRACTOR
3. DO NOT SCALE FROM THIS DRAWING
4. TO BE READ IN CONJUNCTION WITH RELEVANT CONTRACT DRAWINGS
5. TO BE READ IN CONJUNCTION WITH RELEVANT ENGINEERS DRAWINGS
6. REPORT ANY ERRORS, OMISSIONS AND DISCREPANCIES TO THE ARCHITECT

Project Title: 123 CLERKENWELL ROAD
Project Ref: 1207
Status: PLANNING
Scale: AS NOTED / A1
Sheet Title: DETAIL DRAWINGS - EXISTING
Sheet Ref: P401 /