

PROJECT ADDRESS:

161 ARLINGTON ROAD
LONDON
NW1 7ET

DRAWING REF:

001C-037

DRAWING NAME:

PROPOSED
SPINE
WALLS
SKETCH





DRAWING INFO:

DATE 23.01.2025
PAGE SIZE A3
SCALE 1:25
REV B

REVISION INFO:

22.01.2025
Rev.- To client for discussion
24.01.2025
Rev.A Issued for Comment
29.01.2025
Rev.B Issued for Planning

This drawing is distributed under copyright and must not be reproduced or copied without the written permission of Studio 309 Ltd. All dimensions, areas, and levels are approximate and to be confirmed on site. This drawing is not to be used for the purpose of calculating areas for valuation.

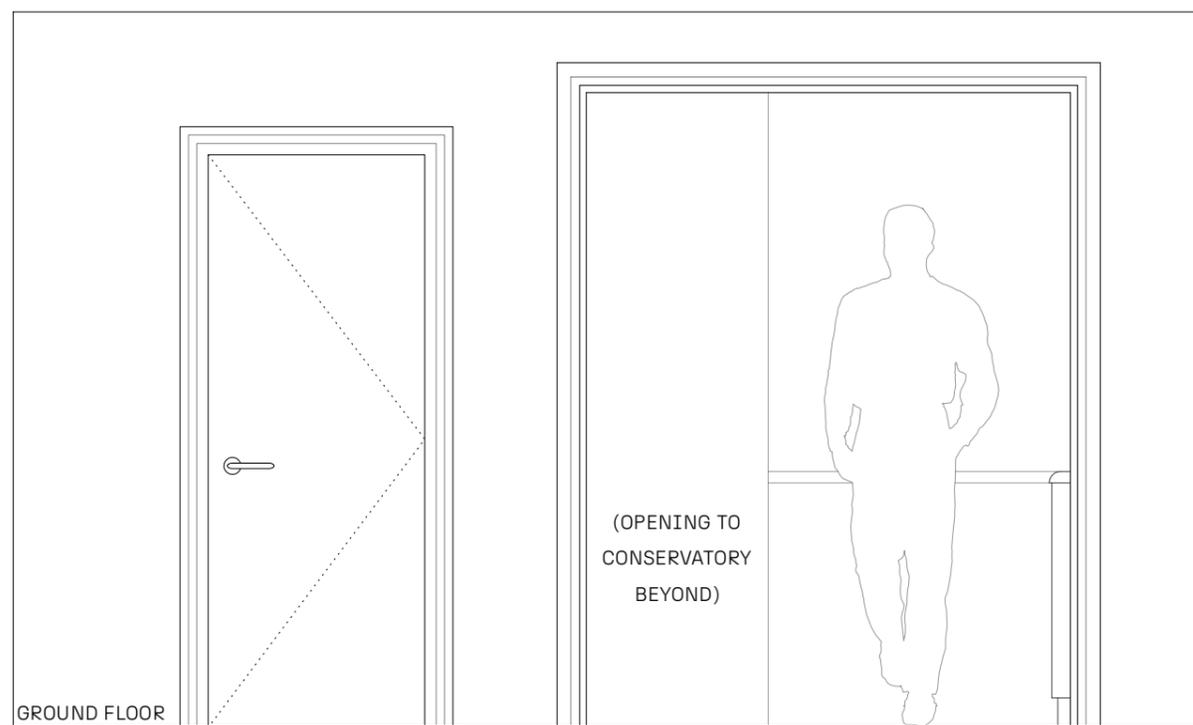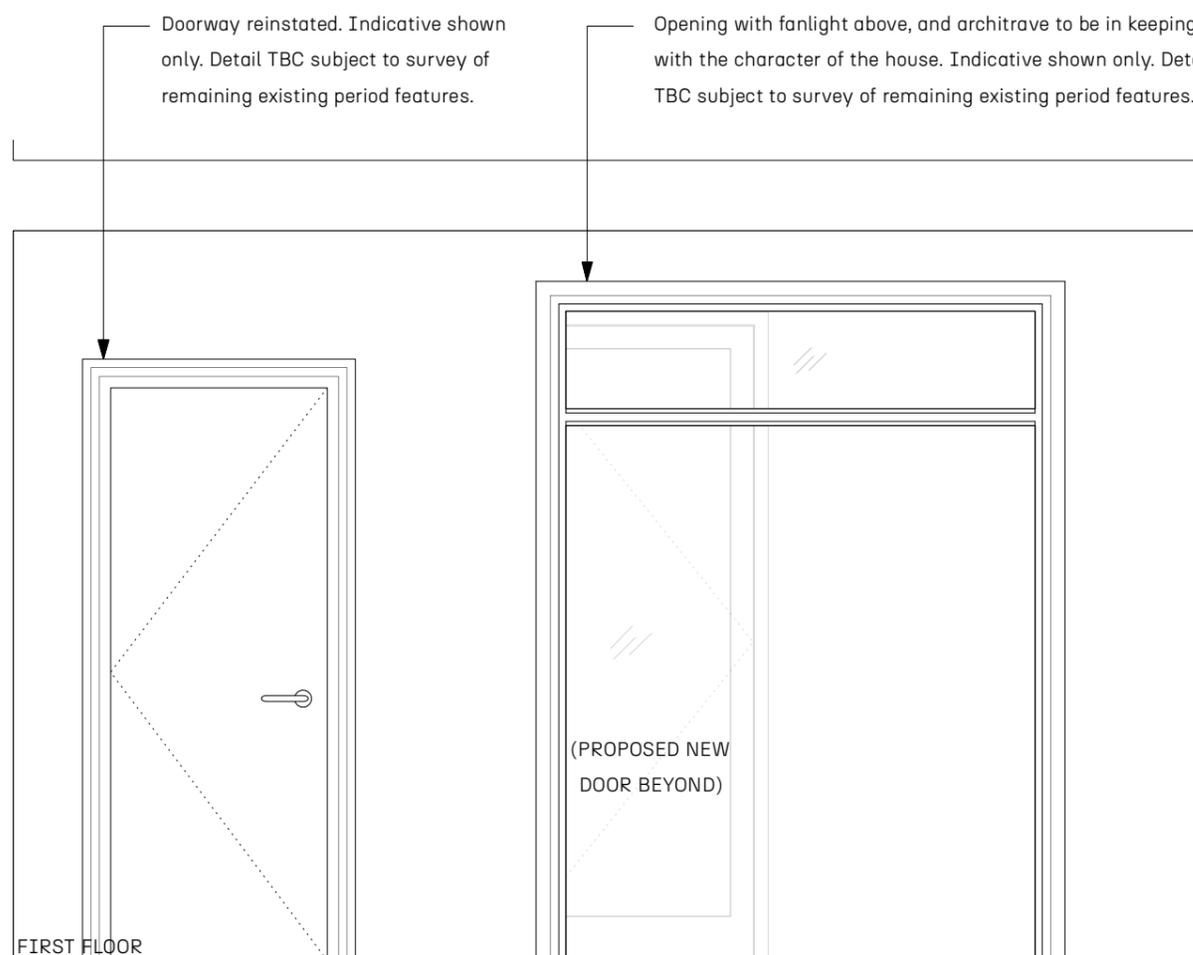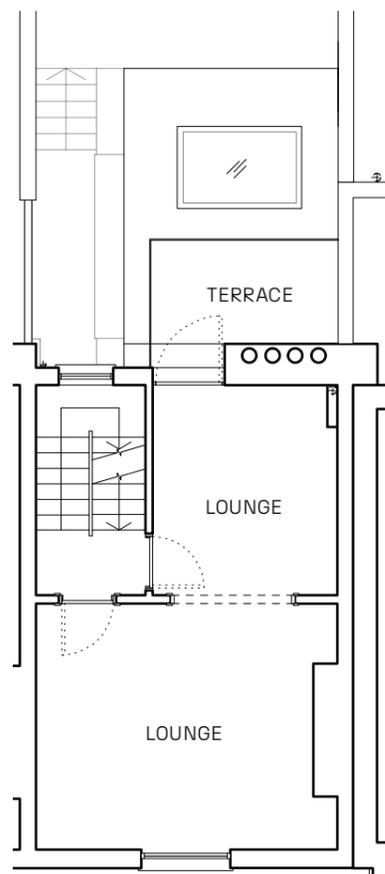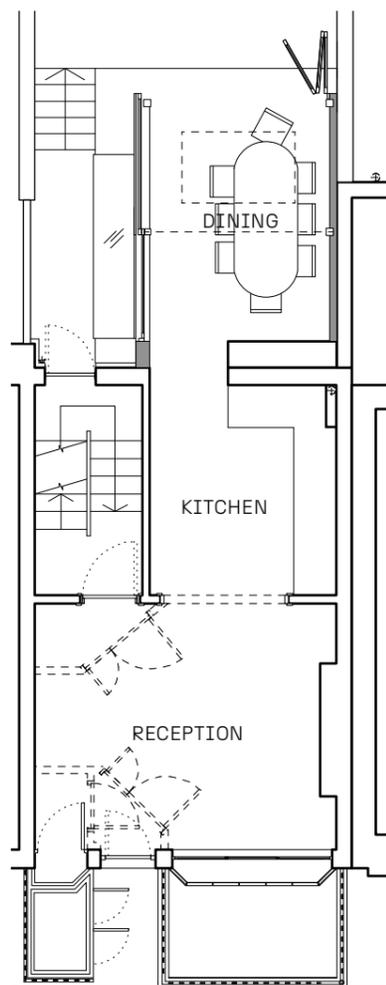

PROPOSED SECTION F-F

Opening reinstated with architrave to be in keeping with the character of the house. Indicative shown only. Detail TBC subject to survey of remaining existing period features.

NB: This drawing is for illustrative purposes only and all details are TBC subject to site survey/measurement. Further detail to be submitted as part of application 2024/5053/NEW or by future submission for discharge of condition(s).