



1m

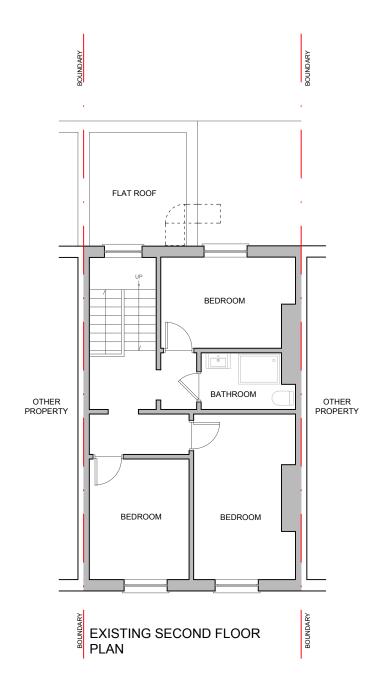

Address	Description	Client	Survey date	Date	Scale	Size	Drawn by	Check by	Version	Rev	Drawing No
11A FAIRHAZEL GARDENS, NW6 3QE, LONDON	Internal reconfiguration	Rotherwick Property	19.10.2024	28.10.2024	1:100	A3	AL	AL	-	-	01




0 1m

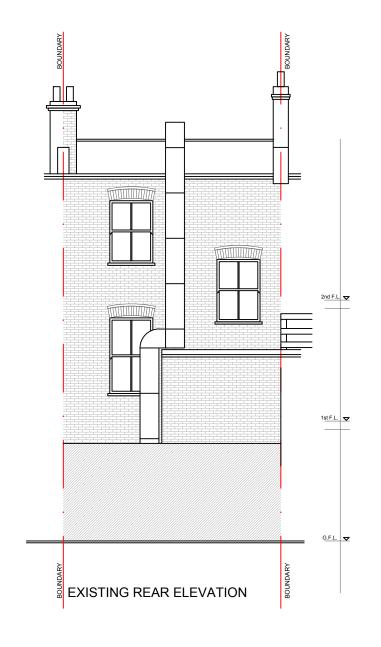


	Address	Description	Client	Survey date	Date	Scale	Size	Drawn by	Check by	Version	Rev	Drawing No
	11A FAIRHAZEL GARDENS, NW6 3QE, LONDON	Internal reconfiguration	Rotherwick Property	19.10.2024	28.10.2024	1:100	A3	AL	AL	-	-	02



Address	Description	Client	Survey date	Date	Scale	Size	Drawn by	Check by	Version	Rev	Drawing No
11A FAIRHAZEL GARDENS, NW6 3QE, LONDON	Internal reconfiguration	Rotherwick Property	19.10.2024	28.10.2024	1:100	A3	AL	AL	-	-	03

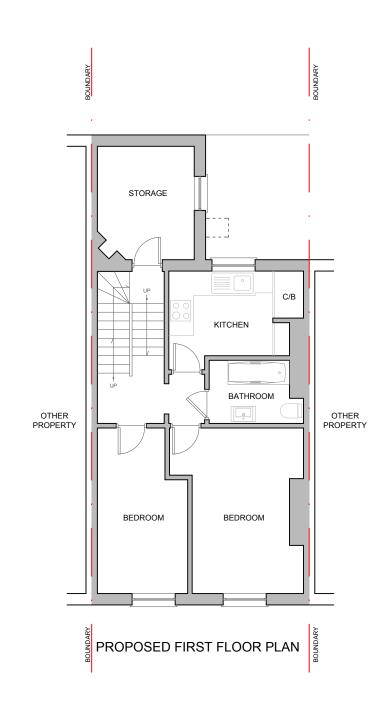


0 1m

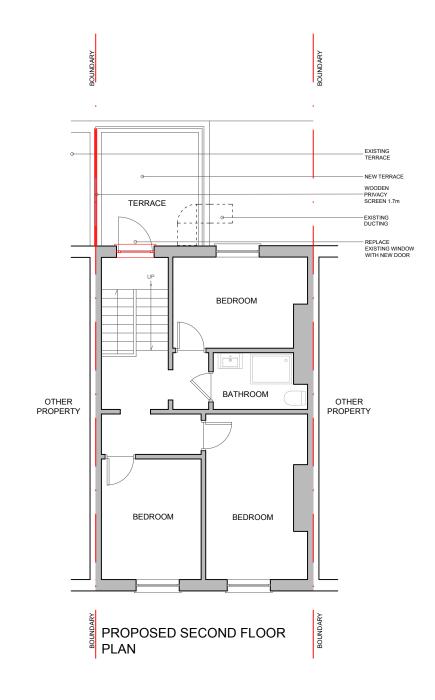


Address	Description	Client	Survey date	Date	Scale	Size	Drawn by	Check by	Version	Rev	Drawing No
11A FAIRHAZEL GARDENS, NW6 3QE, LONDON	Internal reconfiguration	Rotherwick Property	19.10.2024	30.01.2025	1:100	A3	AL	AL	-	01	04



1m

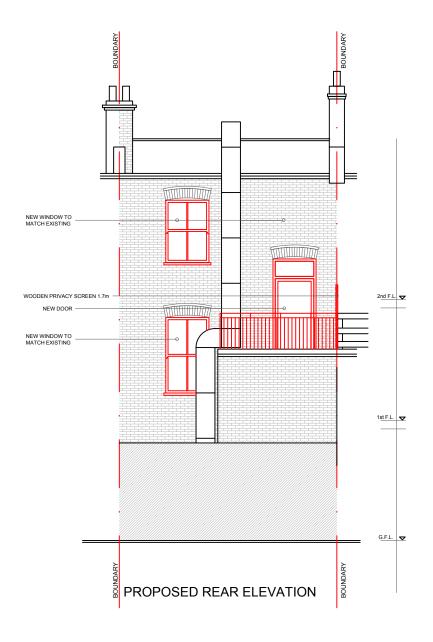

Address	Description	Client	Survey date	Date	Scale	Size	Drawn by	Check by	Version	Rev	Drawing No
11A FAIRHAZEL GARDENS, NW6 3QE, LONDON	Internal reconfiguration	Rotherwick Property	19.10.2024	30.01.2025	1:100	A3	AL	AL	-	01	05

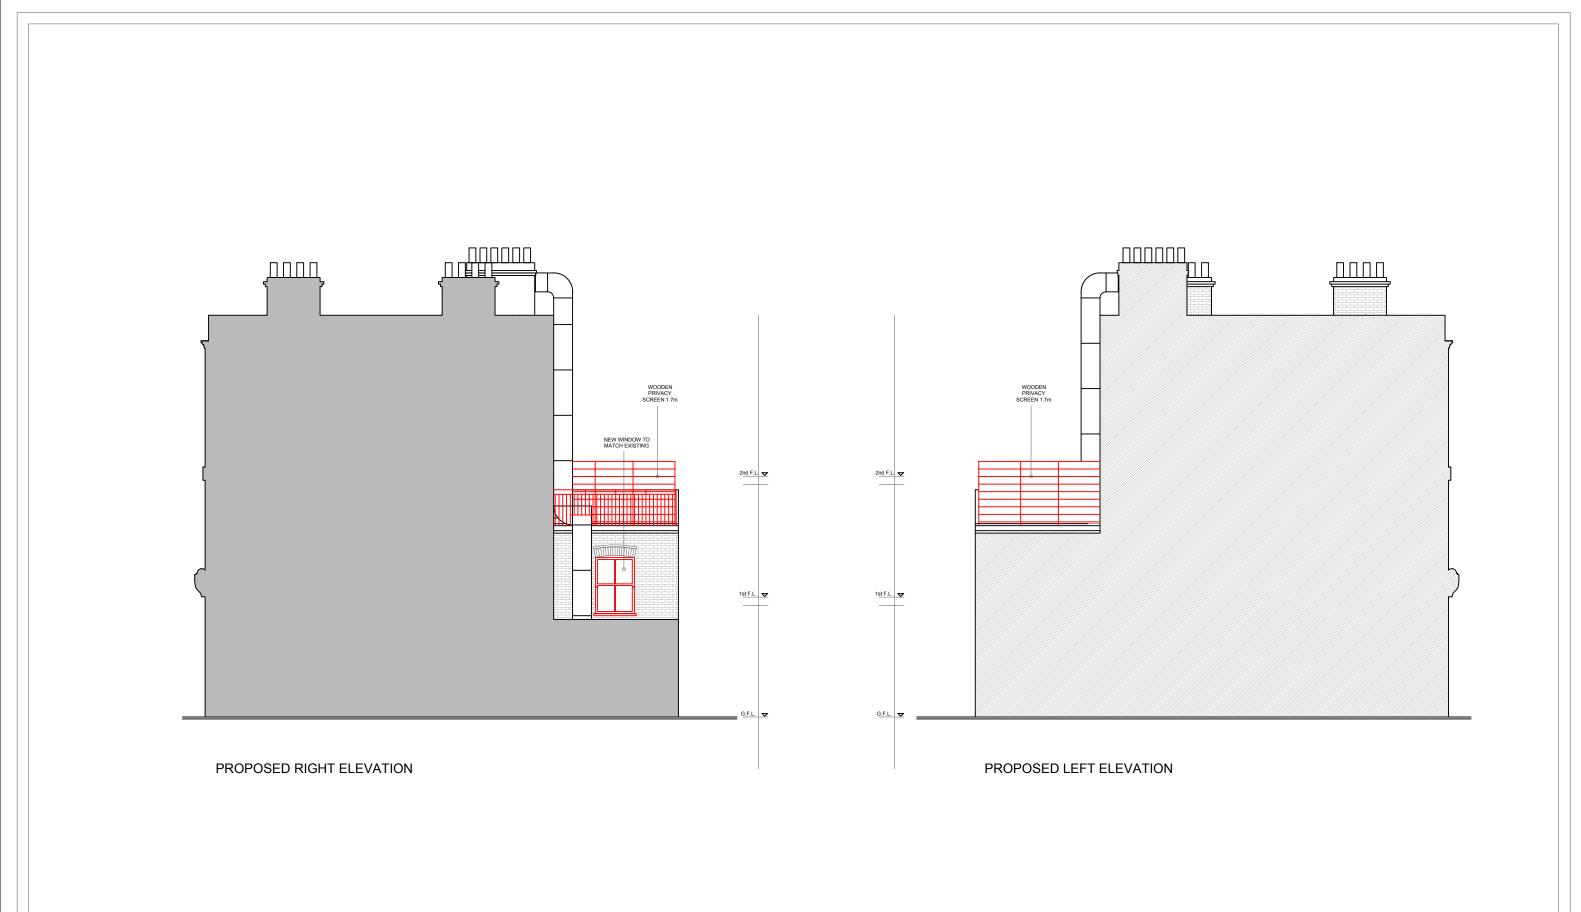

Address	Description	Client	Survey date	Date	Scale	Size	Drawn by	Check by	Version	Rev	Drawing No
11A FAIRHAZEL GARDENS, NW6 3QE, LONDON	Internal reconfiguration	Rotherwick Property	19.10.2024	30.01.2025	1:100	A3	AL	AL	-	01	06