
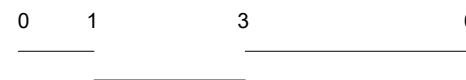



**HENNING
STUMMEL**
ARCHITECTS LTD

Gate House, 1 Smugglers Yard
London W12 8HU, United Kingdom
+44 (0) 797 313 1882
+44 (0) 208 749 0794
mail@henningstummelarchitects.co.uk
www.henningstummelarchitects.co.uk

Copyright Henning Stummel Architects Ltd
Do not scale drawing.
Drawing to be read in conjunction with relevant specialist drawings and specifications.
All dimensions are for guidance only.
Dimensions are not to be used for construction and have to be confirmed on site.

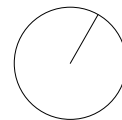


Project No.	101 - Royal College Street	Date	19/12/22	Rev.	B	Drawn	M.B	Description	P3R
Drawing Title	Ground Floor Plan	Date	April 2024	Scale	1 : 100	Date	20/02/23	Rev.	C
Drawing No.	101_100	Date	05/04/24	Rev.	D	Drawn	M.B	Description	Planning Application

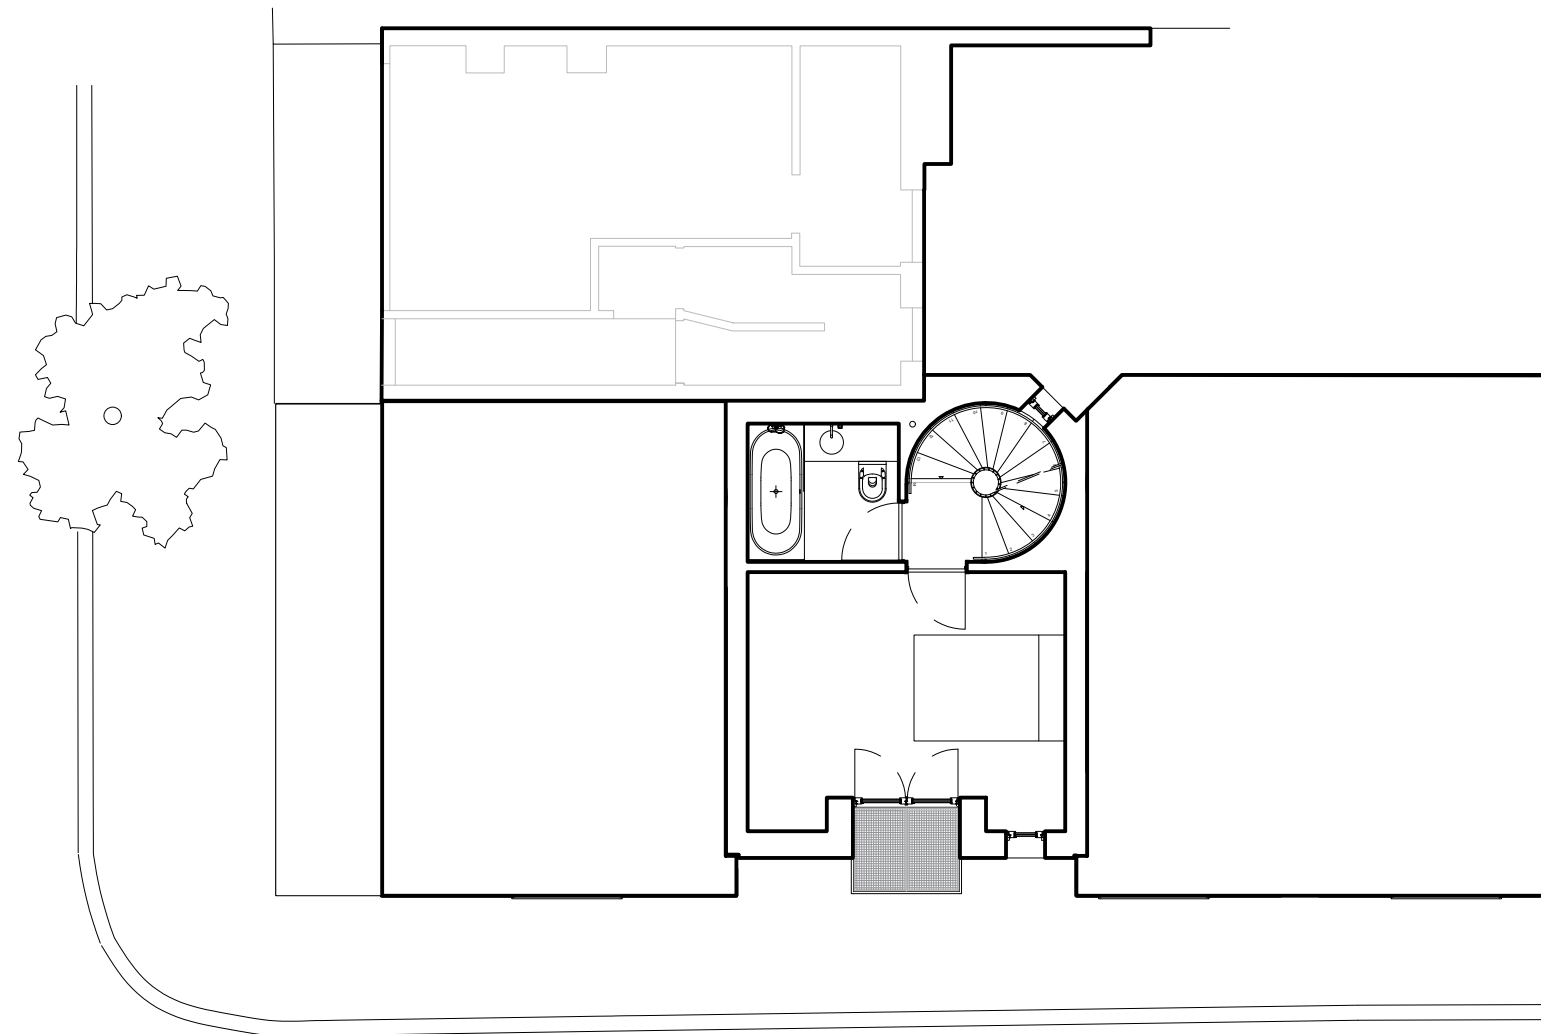

**HENNING
STUMMEL**
ARCHITECTS LTD


Gate House, 1 Smugglers Yard
London W12 8HU, United Kingdom
+44 (0) 797 313 1882
+44 (0) 208 749 0794
mail@henningstummelarchitects.co.uk
www.henningstummelarchitects.co.uk

Copyright Henning Stummel Architects Ltd
Do not scale drawing.
Drawing to be read in conjunction with relevant specialist drawings and specifications.
All dimensions are for guidance only.
Dimensions are not to be used for construction and have to be confirmed on site.

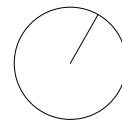

0 1 3 6



Project No.	101 - Royal College Street	Date	Rev.	Drawn	Description
Drawing Title	First Floor Plan	19/12/22	B	M.B	P3R
Date	April 2024	20/02/23	C	M.B	Planning Application
Drawing No.	101_110	05/04/24	D	M.B	Planning Application
		Scale	1 : 100		
		Rev.	D		

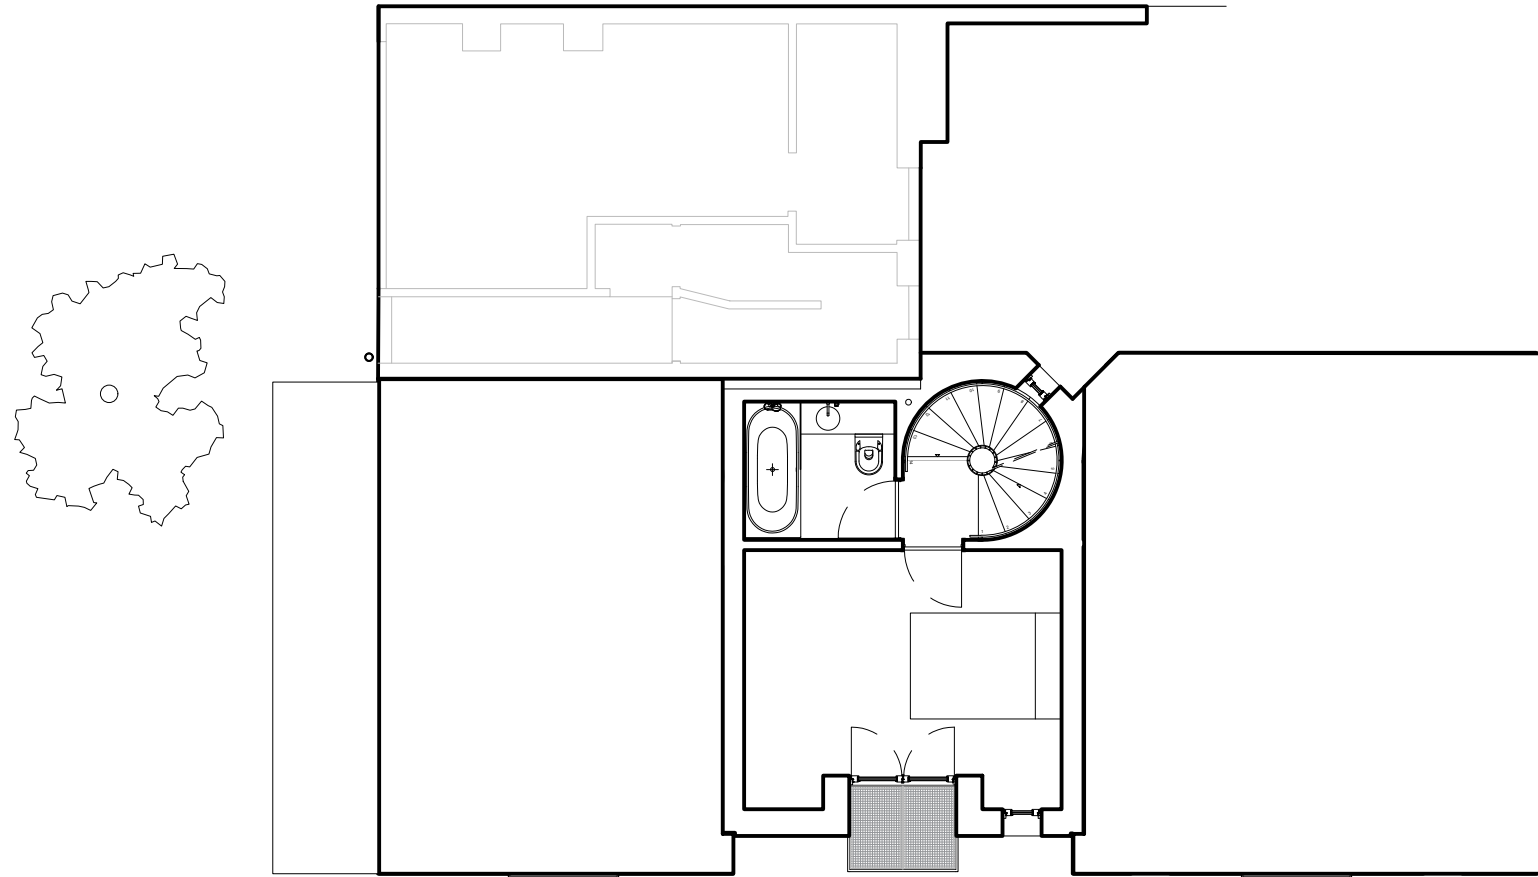


**HENNING
STUMMEL**
ARCHITECTS LTD

Gate House, 1 Smugglers Yard
London W12 8HU, United Kingdom
+44 (0) 797 313 1882
+44 (0) 208 749 0794
mail@henningstummelarchitects.co.uk
www.henningstummelarchitects.co.uk

Copyright Henning Stummel Architects Ltd
Do not scale drawing.
Drawing to be read in conjunction with relevant specialist drawings and specifications.
All dimensions are for guidance only.
Dimensions are not to be used for construction and have to be confirmed on site.

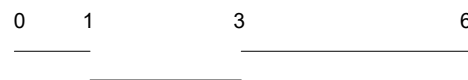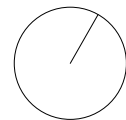



Project No.	101 - Royal College Street		Date	19/12/22	Rev.	B	Drawn	M.B	Description	P3R				
Drawing Title	Second Floor Plan		Date	April 2024	Scale	1 : 100	Date	20/02/23	Rev.	C	Drawn	M.B	Description	Planning Application
Drawing No.	101_120		Date	05/04/24	Rev.	D	Drawn	M.B	Description	Planning Application				

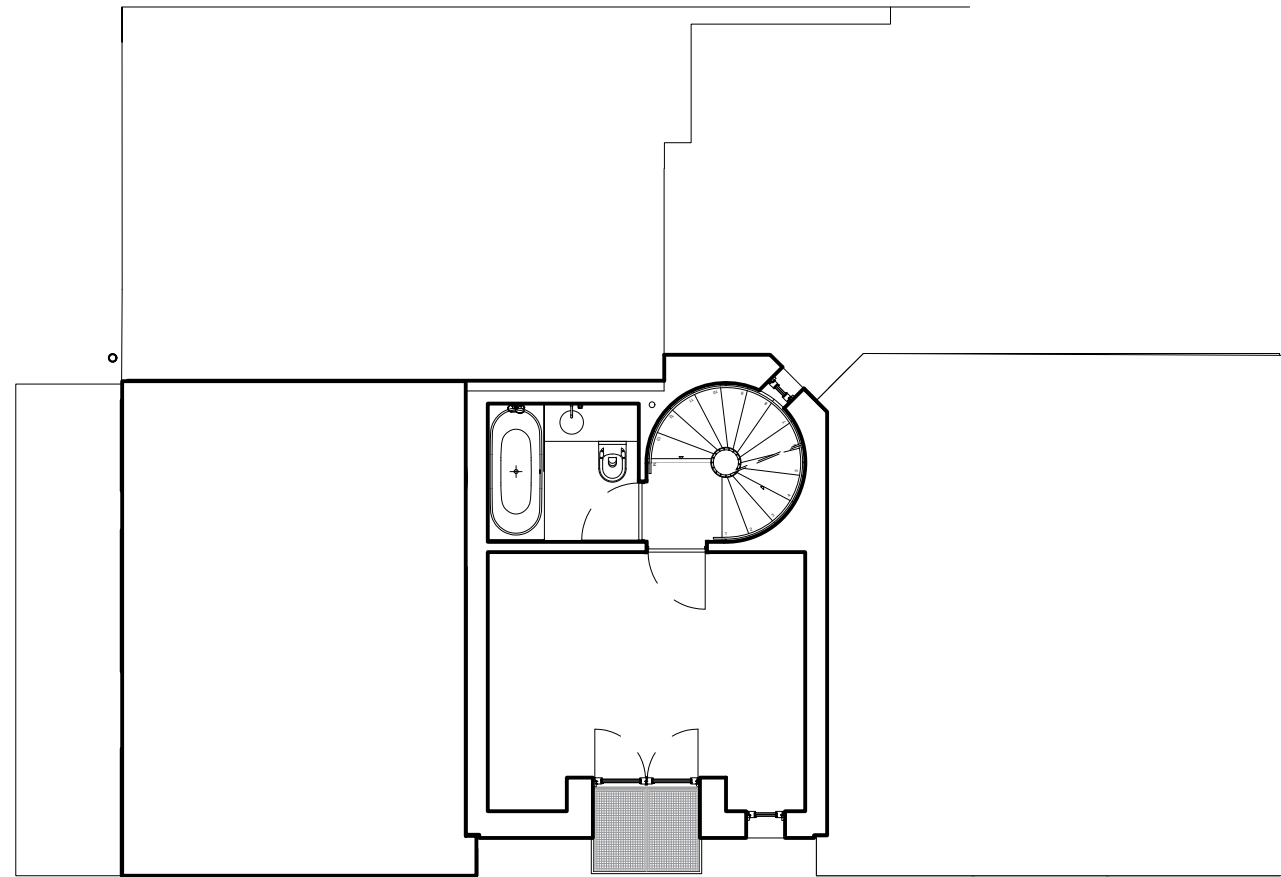


**HENNING
STUMMEL**
ARCHITECTS LTD

Gate House, 1 Smugglers Yard
London W12 8HU, United Kingdom
+44 (0) 797 313 1882
+44 (0) 208 749 0794
mail@henningstummelarchitects.co.uk
www.henningstummelarchitects.co.uk

Copyright Henning Stummel Architects Ltd
Do not scale drawing.
Drawing to be read in conjunction with relevant specialist drawings and specifications.
All dimensions are for guidance only.
Dimensions are not to be used for construction and have to be confirmed on site.

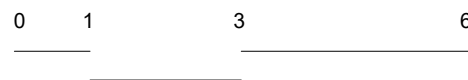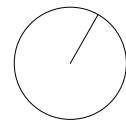



Project No.	101 - Royal College Street		Date	19/12/22	Rev.	B	Drawn	M.B	Description	P3R				
Drawing Title	Third Floor Plan		Date	April 2024	Scale	1 : 100	Date	20/02/23	Rev.	C	Drawn	M.B	Description	Planning Application
Drawing No.	101_130		Date	05/04/24	Rev.	D	Drawn	M.B	Description	Planning Application				

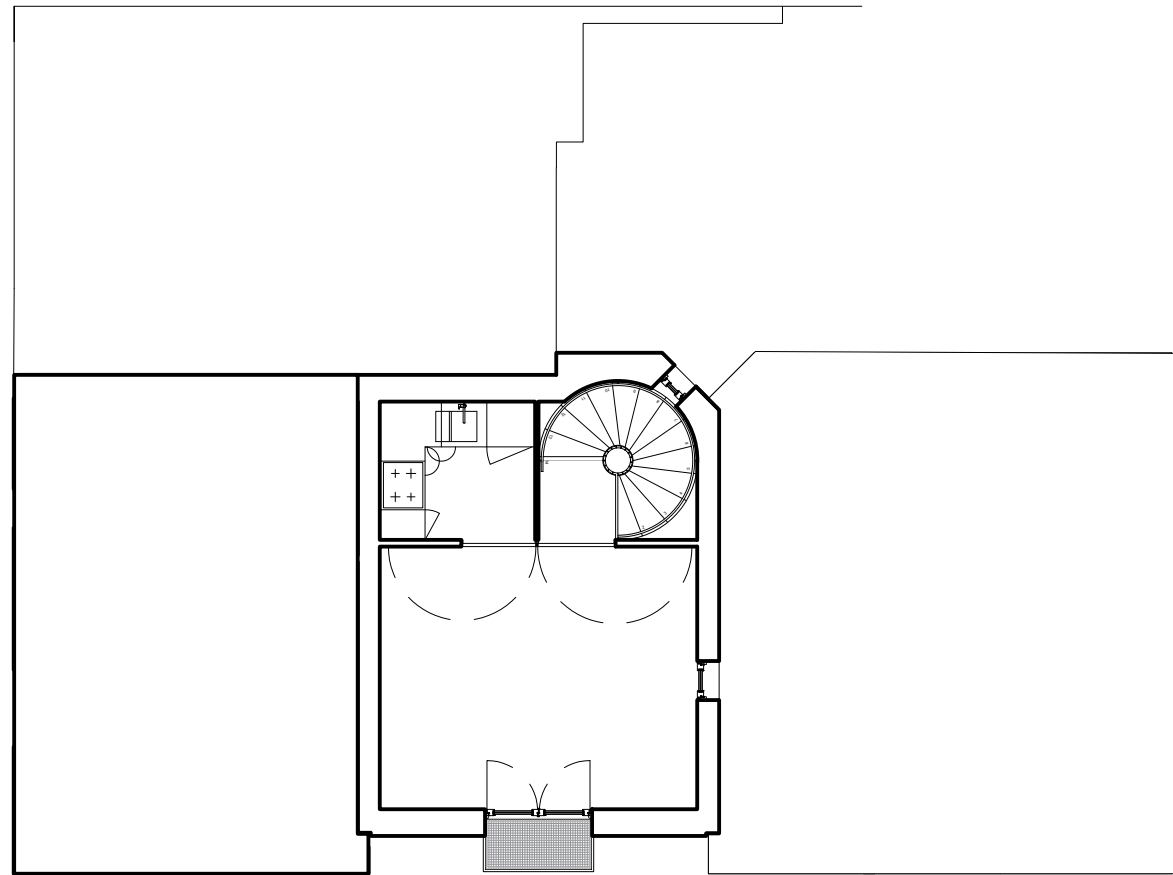


**HENNING
STUMMEL**
ARCHITECTS LTD

Gate House, 1 Smugglers Yard
London W12 8HU, United Kingdom
+44 (0) 797 313 1882
+44 (0) 208 749 0794
mail@henningstummelarchitects.co.uk
www.henningstummelarchitects.co.uk

Copyright Henning Stummel Architects Ltd
Do not scale drawing.
Drawing to be read in conjunction with relevant specialist drawings and specifications.
All dimensions are for guidance only.
Dimensions are not to be used for construction and have to be confirmed on site.

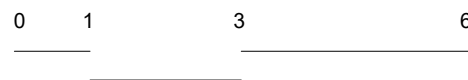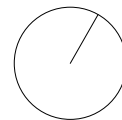



Project No.	101 - Royal College Street		Date	19/12/22	Rev.	B	Drawn	M.B	Description	P3R				
Drawing Title	Fourth Floor Plan		Date	April 2024	Scale	1 : 100	Date	20/02/23	Rev.	C	Drawn	M.B	Description	Planning Application
Drawing No.	101_140		Date	05/04/24	Rev.	D	Drawn	M.B	Description	Planning Application				

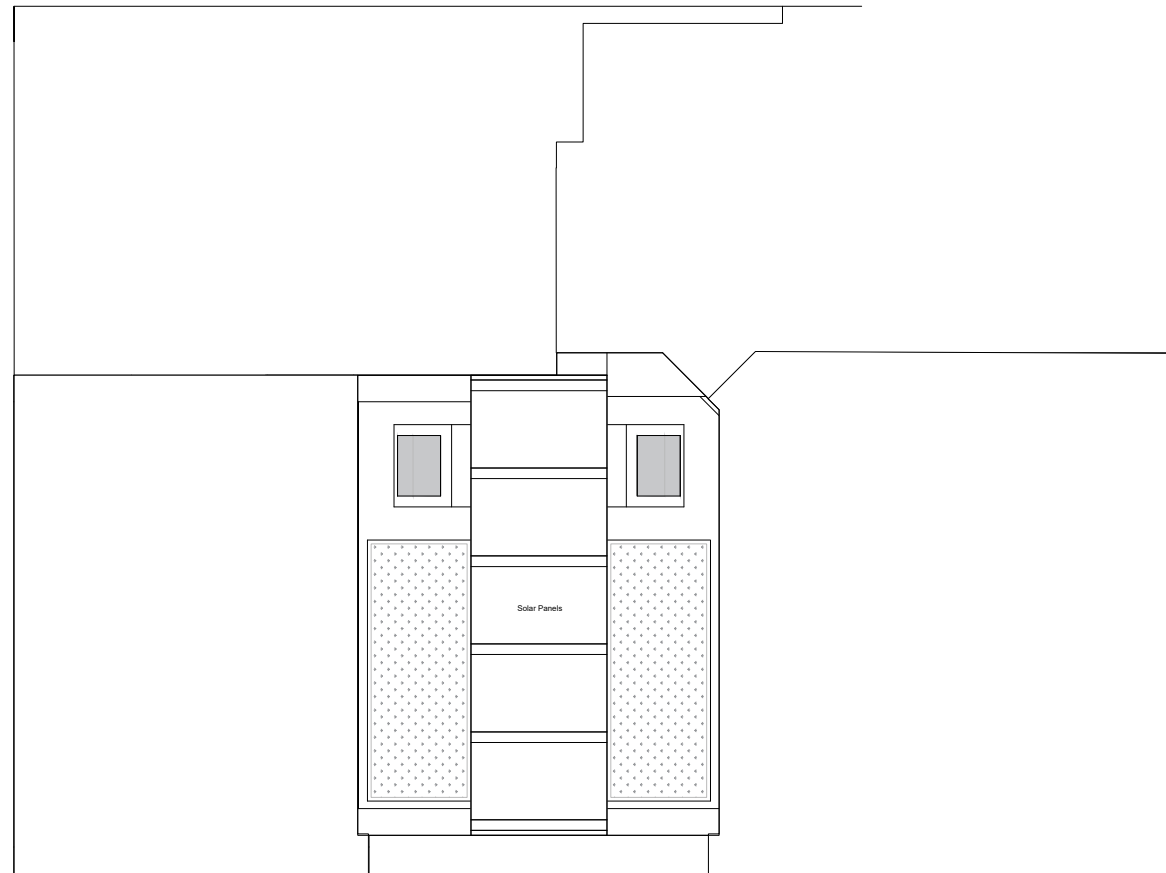

**HENNING
STUMMEL**
ARCHITECTS LTD


Gate House, 1 Smugglers Yard
London W12 8HU, United Kingdom
+44 (0) 797 313 1882
+44 (0) 208 749 0794
mail@henningstummelarchitects.co.uk
www.henningstummelarchitects.co.uk

Copyright Henning Stummel Architects Ltd
Do not scale drawing.
Drawing to be read in conjunction with relevant specialist drawings and specifications.
All dimensions are for guidance only.
Dimensions are not to be used for construction and have to be confirmed on site.

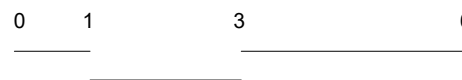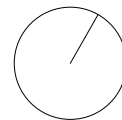

Project No.	101 - Royal College Street	Date	Rev.	Drawn	Description
Drawing Title	Roof Plan	20/01/23	C	M.B	P3R
Date	April 2024	20/02/23	D	M.B	Planning Application
Drawing No.	101_150	05/04/24	E	M.B	Planning Application
		Scale	1 : 100		
		Rev.	E		


Section AA

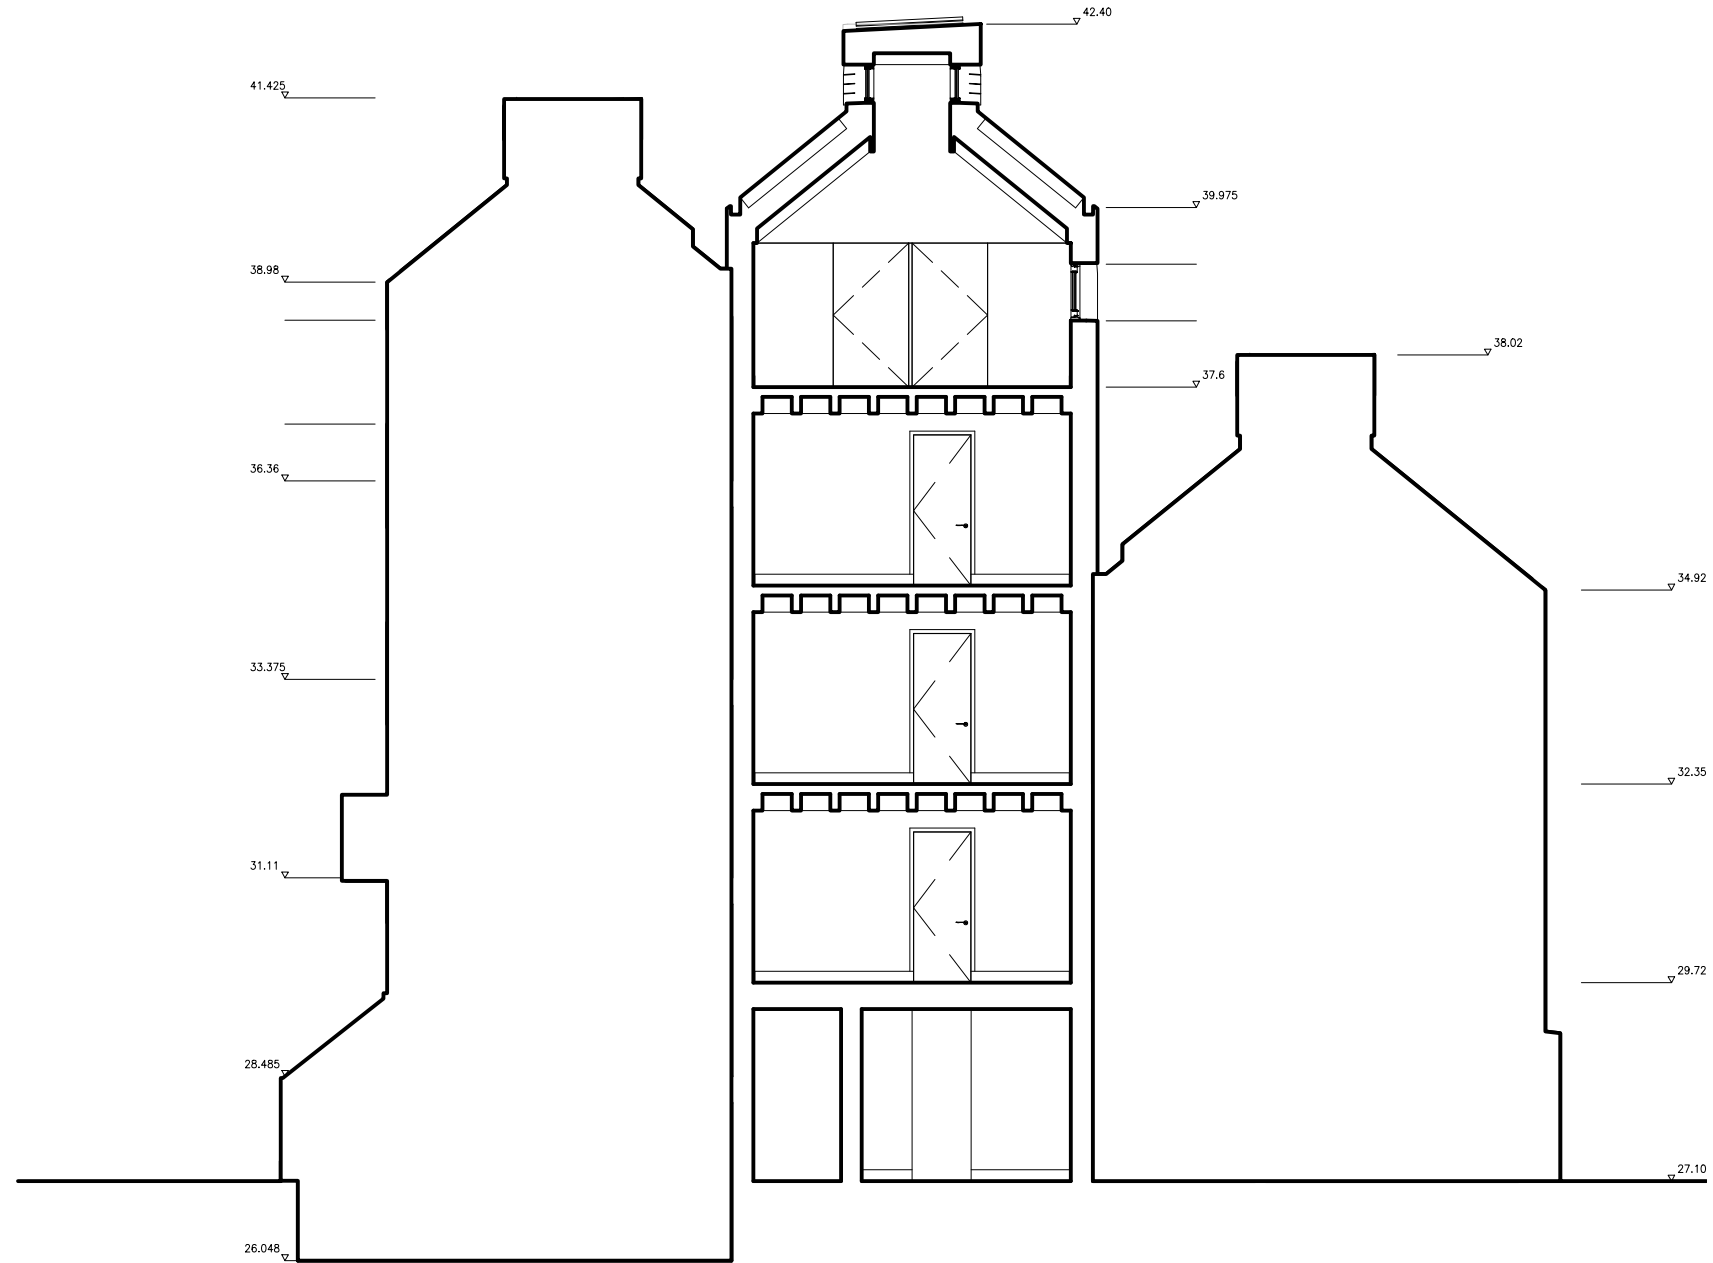

**HENNING
STUMMEL**
ARCHITECTS LTD


Gate House, 1 Smugglers Yard
London W12 8HU, United Kingdom
+44 (0) 797 313 1882
+44 (0) 208 749 0794
mail@henningstummelarchitects.co.uk
www.henningstummelarchitects.co.uk

Copyright Henning Stummel Architects Ltd
Do not scale drawing.
Drawing to be read in conjunction with relevant specialist drawings and specifications.
All dimensions are for guidance only.
Dimensions are not to be used for construction and have to be confirmed on site.

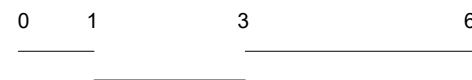

Project No.	101 - Royal College Street	Date	Rev.	Drawn	Description
Drawing Title	Section AA	25/05/22	A	M.B	Planning Application
Date	April 2024	20/02/23	B	M.B	Planning Application
Drawing No.	101_200	05/04/24	C	M.B	Planning Application
		Scale	1 : 100		
		Rev.	C		


Section BB

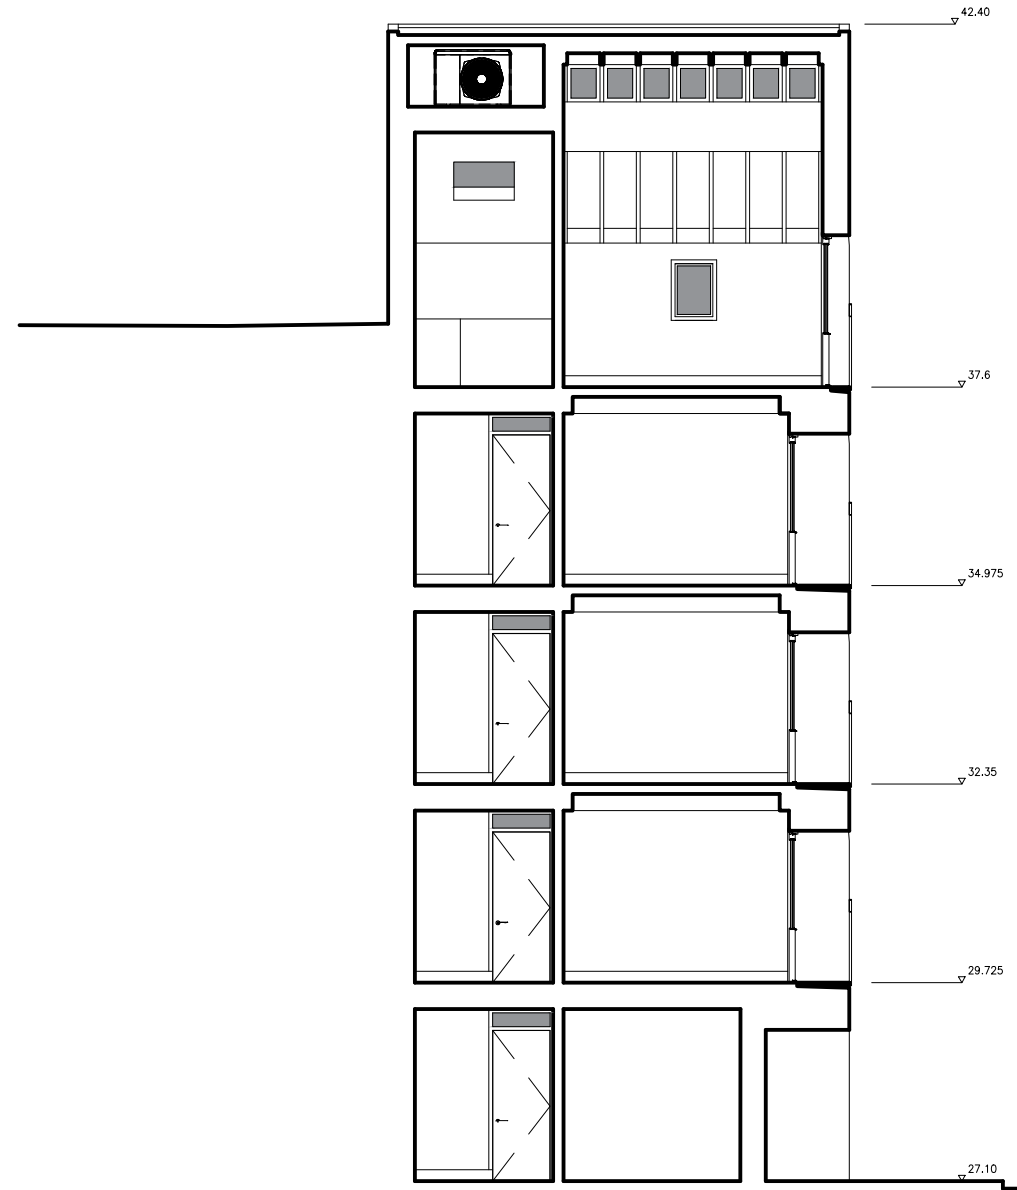

**HENNING
STUMMEL**
ARCHITECTS LTD

Gate House, 1 Smugglers Yard
London W12 8HU, United Kingdom
+44 (0) 797 313 1882
+44 (0) 208 749 0794
mail@henningstummelarchitects.co.uk
www.henningstummelarchitects.co.uk

Copyright Henning Stummel Architects Ltd
Do not scale drawing.
Drawing to be read in conjunction with relevant specialist drawings and specifications.
All dimensions are for guidance only.
Dimensions are not to be used for construction and have to be confirmed on site.

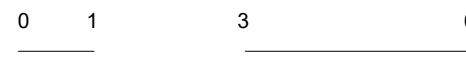

Project No.	101 - Royal College Street	Date	Rev.	Drawn	Description
Drawing Title	Section BB	18/07/22	A	M.B	Planning Application
Date	April 2024	20/02/23	B	M.B	Planning Application
Drawing No.	101_210	05/04/24	C	M.B	Planning Application
		Scale	1 : 100		
		Rev.	C		


Baynes Street - Elevation



**HENNING
STUMMEL**
ARCHITECTS LTD

Gate House, 1 Smugglers Yard
London W12 8HU, United Kingdom
+44 (0) 797 313 1882
+44 (0) 208 749 0794
mail@henningstummelarchitects.co.uk
www.henningstummelarchitects.co.uk

Copyright Henning Stummel Architects Ltd
Do not scale drawing.
Drawing to be read in conjunction with relevant specialist drawings and specifications.
All dimensions are for guidance only.
Dimensions are not to be used for construction and have to be confirmed on site.

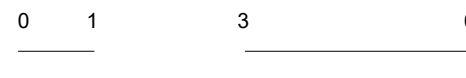

Project No.	101 - Royal College Street	Date	20/01/23	Rev.	D	Drawn	M.B	Description	P3R				
Drawing Title	South Elevation	Date	April 2024	Scale	1 : 100	Date	20/02/23	Rev.	E	Drawn	M.B	Description	Planning Application
Drawing No.	101_310	Date	05/04/24	Rev.	F	Date	05/04/24	Rev.	F	Drawn	M.B	Description	Planning Application