




Original Elevation A

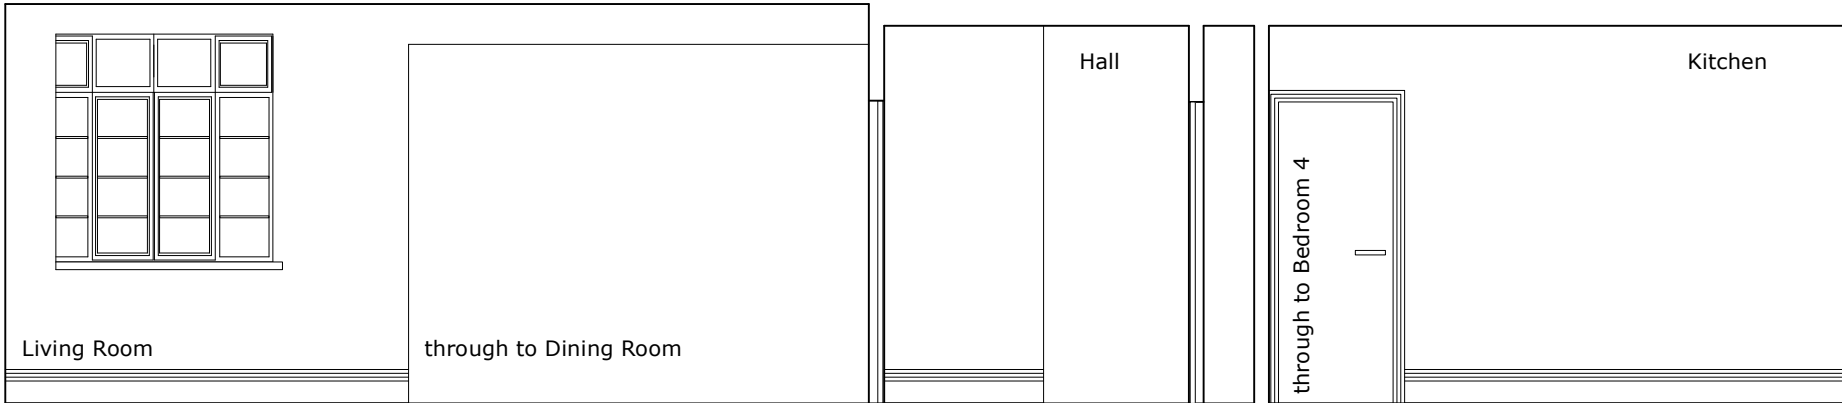

Original Elevation B

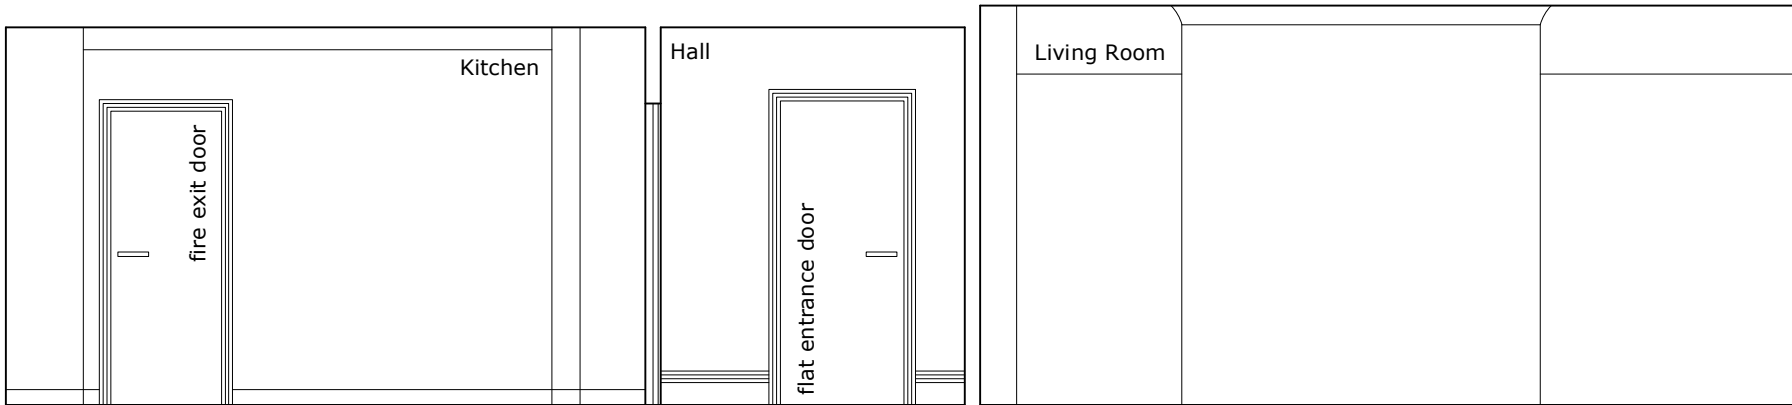

Current Elevation A

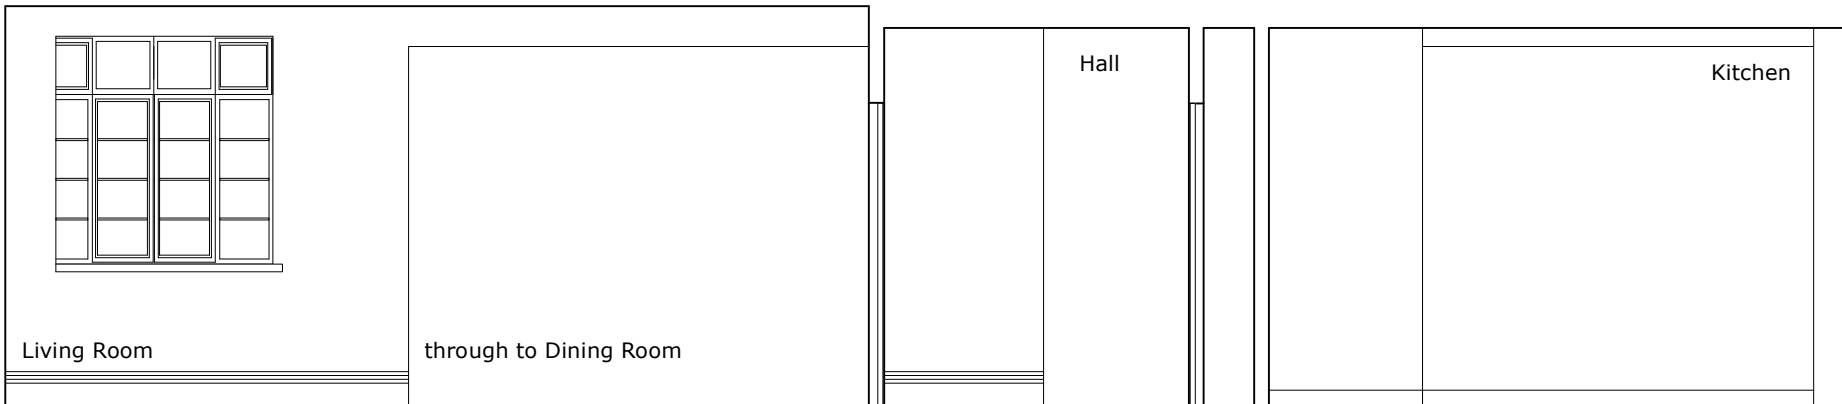

Current Elevation B