


Copyright of this drawing remains the property of H-F and should not be reproduced in full or parts or re-issued. These drawings must be read in conjunction with the structural engineers drawings & details, and with all other consultants, sub-contractor and specialist's drawings & details.

All dimensions are in millimetres, unless stated otherwise. If in doubt please ask.


All dimensions are in millimetres, unless stated otherwise. All dimensions must be checked on site, and any Discrepancies verified with the architect.

If used for construction purpose, do not scale from the drawing. Any discrepancies between the drawings, details and specification must be reported to the architect immediately before works put in hand.

All works to be carried out in full accordance with current Building Regulations, British Standard

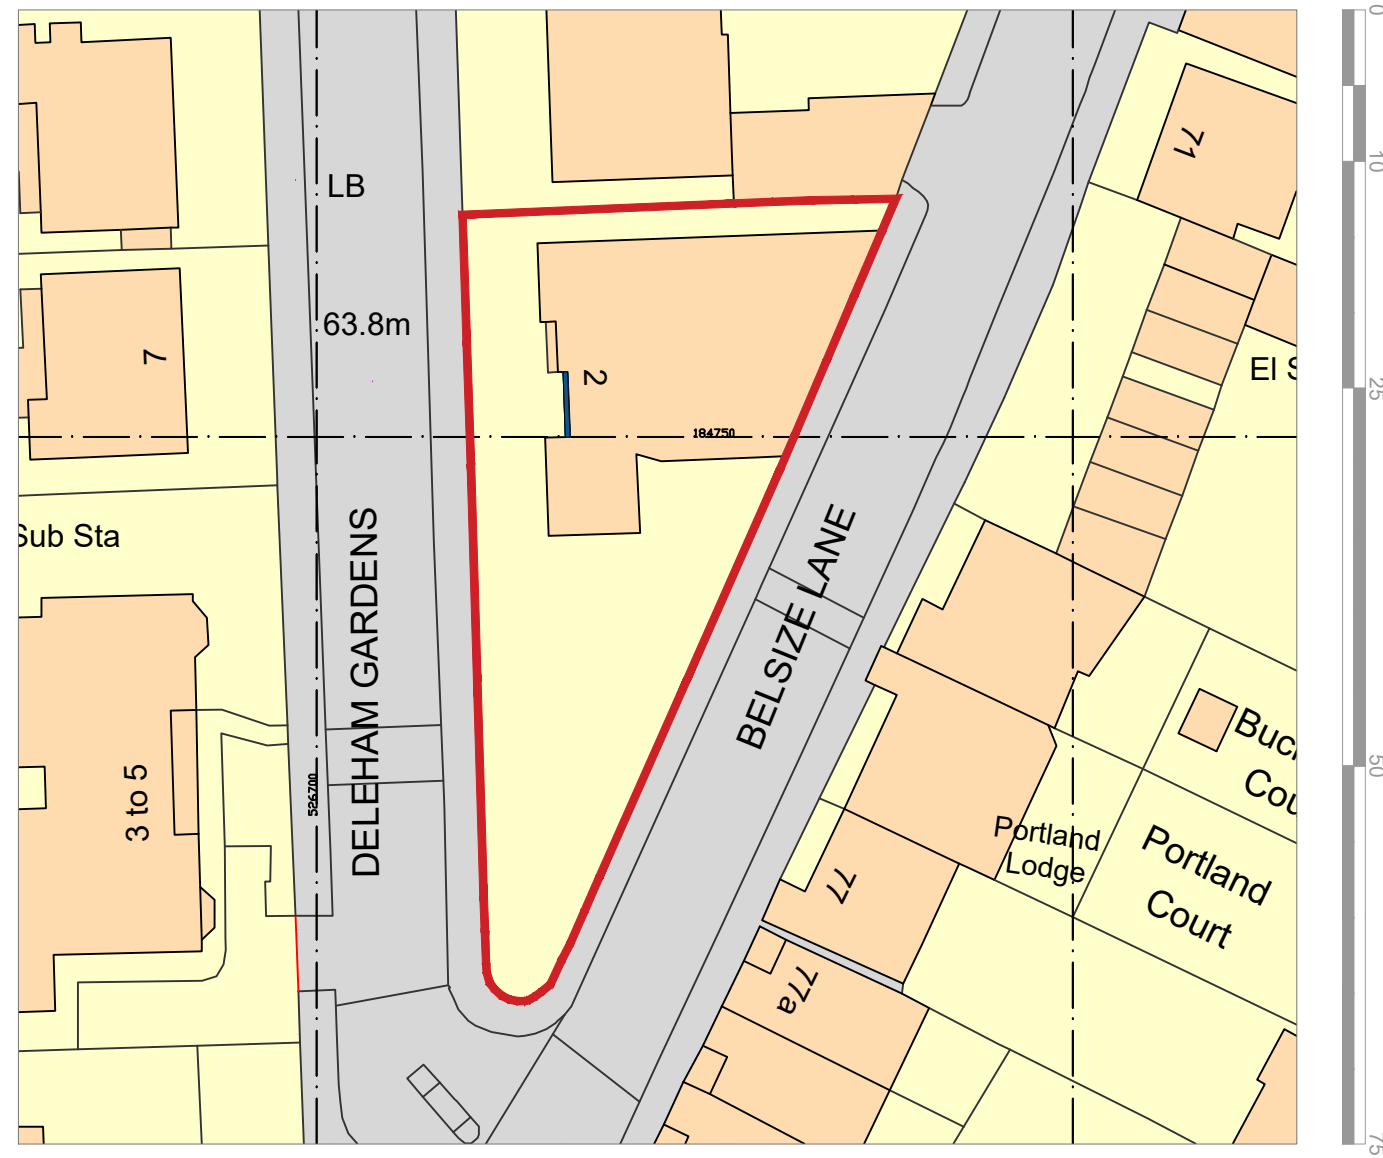

PROPOSED BLOCK PLAN
SCALE 1:500@A3

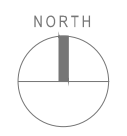

STATUS	FOR PLANNING
SITE ADDRESS	2 Daleham Gardens, London NW3
DRAWINGS	PROPOSED BLOCK PLAN
CLIENT	Kathryn and Alex Bayers
SCALE	1:500 @ A3
REVISION	/
DRAWING NUMBER	GA002
A First Proposed	16/04/24
REV DESCRIPTION	DATE

