



French limestone, Allgreen 'Bordeaux - Worn' or equivalent for paving, retaining walls, coping stones, and outdoor kitchen



French limestone, Allgreen 'Bordeaux - Worn' or equivalent bullnose steps



Somerset self binding gravel or equivalent




millboard decking and steps to match outbuilding cladding




Timber trellis


LEGEND

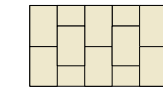


French limestone, Allgreen 'Bordeaux - Worn' or equivalent 900 x 600 x 30mm
Approx. area 49 sqm

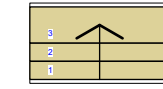

French limestone, Allgreen 'Bordeaux - Worn' bullnose steps or equivalent 900 x 450 x 40mm
Approx. area 3 sqm

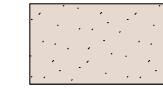

Somerset self binding gravel or limestone path or equivalent
Approx. area 4.8 sqm

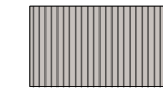

Enhanced grain millboard composite decking - Colour Tbc
Approx. area 22 sqm



Existing boundary fence with new 1.8m high timber trellis from garden trellis co prestige range square trellis, 38mm gap in front
Approx. length 55 linear m



Retaining wall clad in French limestone, Allgreen 'Bordeaux'
Approx. length 21.5 linear m



Large freestanding terracotta pots 600 mm diameter



Proposed drainage channel
Approx. length xx m




Everedge ProEdge edging slate finish
Approx. length 21 linear m




Site boundary



Root protection area
Hand dig only and retain all roots over 25mm in diameter

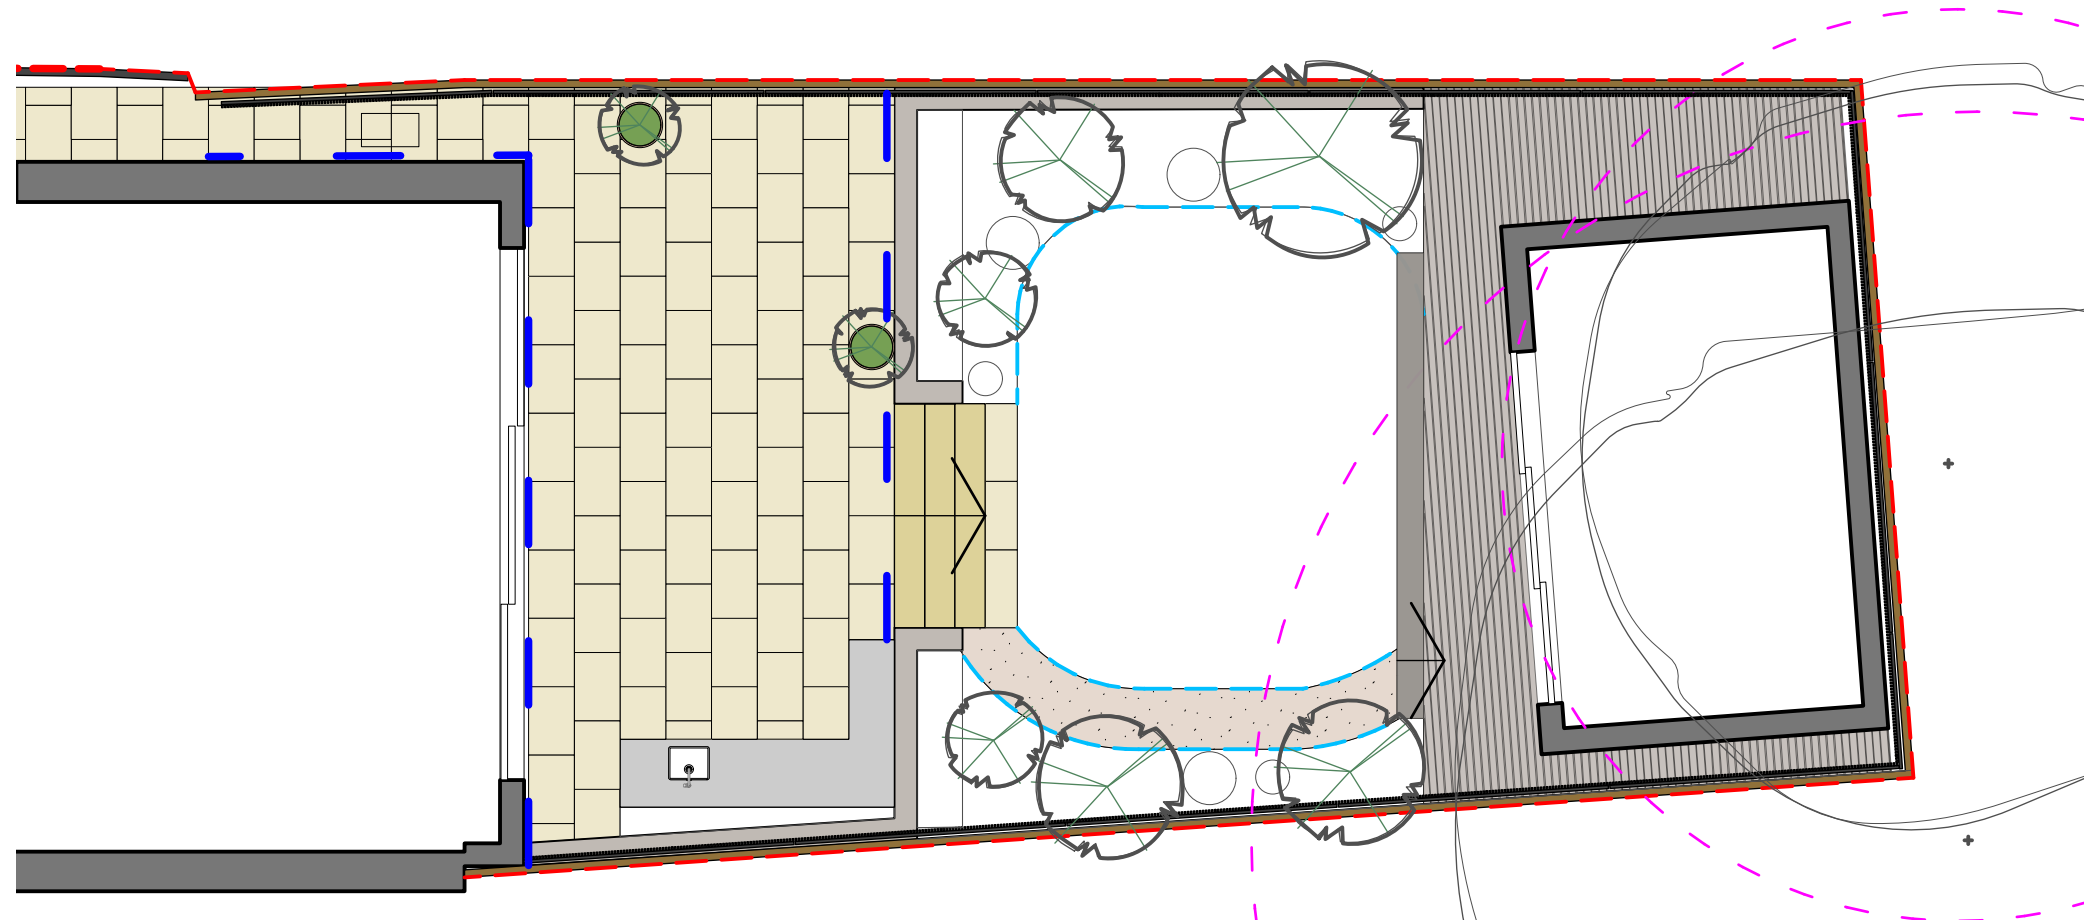

1 Hard Landscape Plan
Scale: 1:100

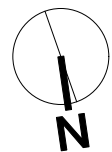

GENERAL NOTES.

This drawing remains the copyright of wareing design limited. All dimensions to be checked prior to commencement of any works, and/or preparation of any shop drawings on site. Any dimensional discrepancies and alterations to be referred to the designer.

DO NOT SCALE FROM THIS DRAWING.



wareing design ltd

+44 (0)7958 956640

will@wareingdesign.co.uk

London

REVISIONS

No.	Date	Notes	By

CLIENT
Emily and Islay Robinson

ADDRESS
3 Crediton Hill
London
NW6 1HT

DRAWN BY
AC

CHECKED BY
WW

PROJECT
3 Crediton Hill, London, NW6 1HT

TITLE
Hard Landscape Plan
PLANNING

PROJECT No.
001

DRAWING NUMBER
P 004

REV

SCALE 1:100

SIZE A3

DATE 28/01/25