


100mm

150mm

10mm

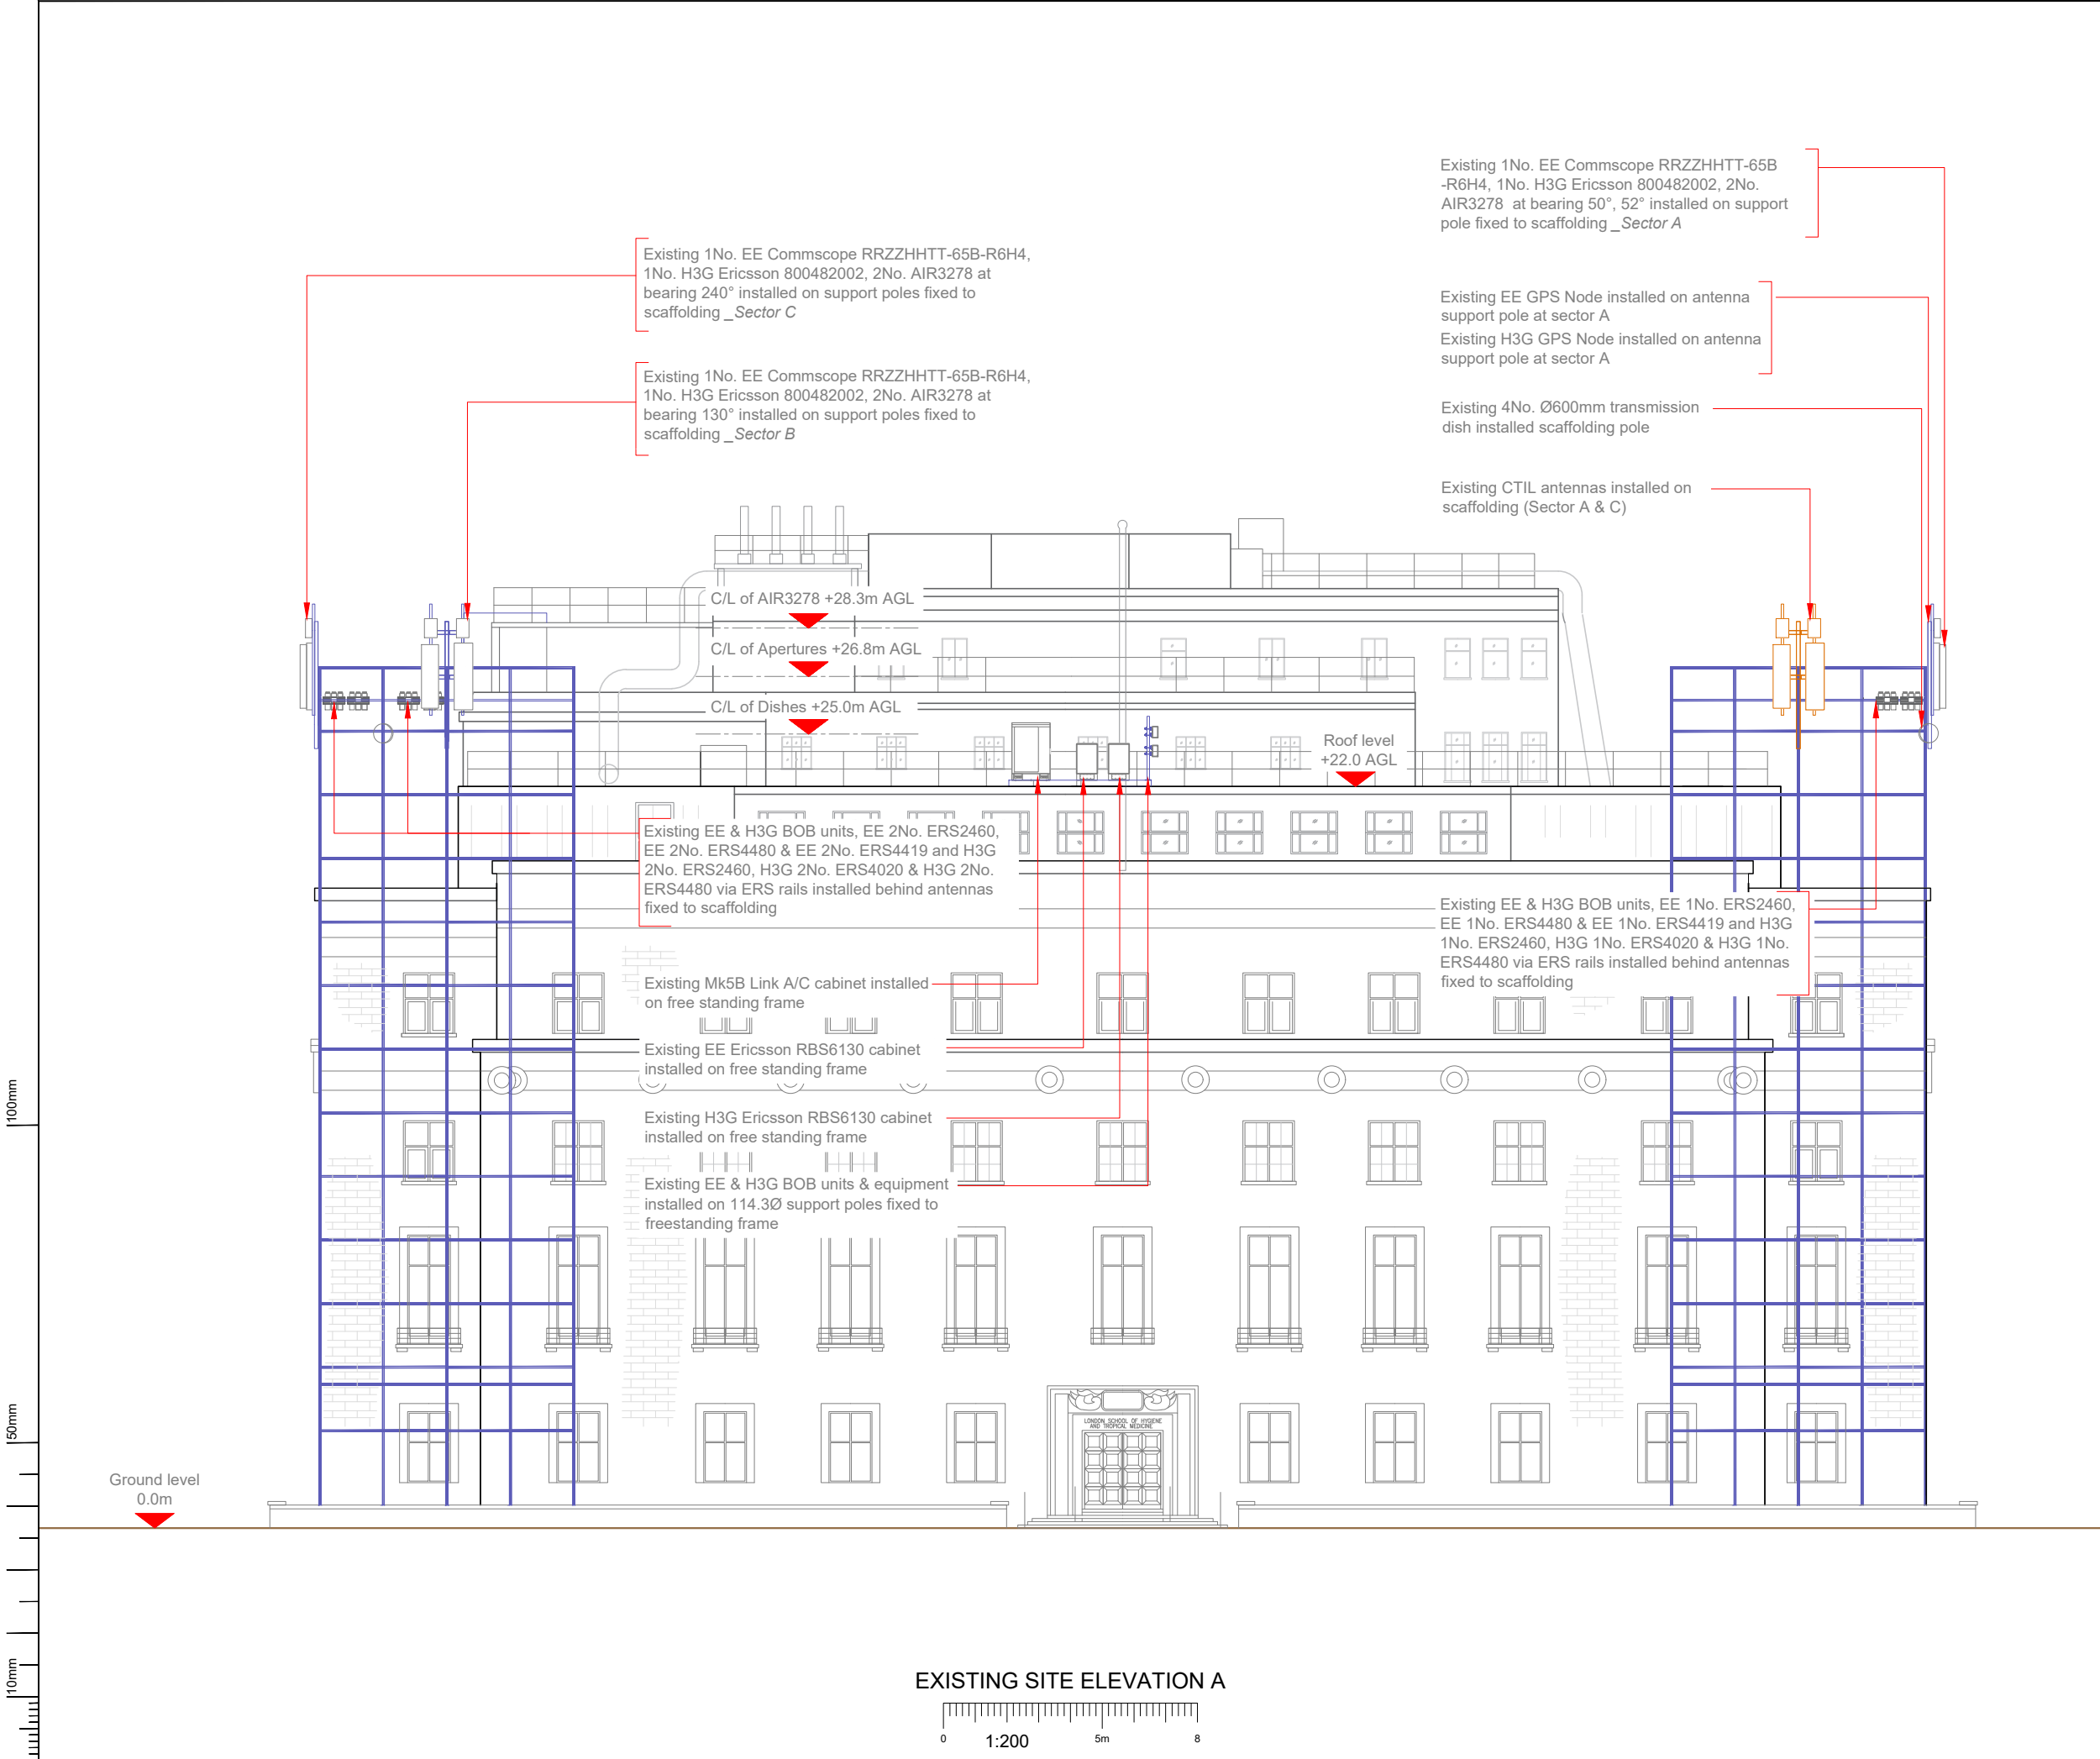

Master:	MBNL / EE / H3G:	Project:	Purpose of Issue:	Issue:
M015	MBNL	L&S	General Arrangement	H
Date:	20/09/2024			
Drawn:	I.Starkey			
Checked:	C.Barge			
Approved:	C.Barge			
Master:	MBNL / EE / H3G:	Project:	Purpose of Issue:	Issue:
M014	MBNL	L&S	General Arrangement	G
Date:	09/09/2024			
Drawn:	I.Starkey			
Checked:	C.Barge			
Approved:	C.Barge			
Master:	MBNL / EE / H3G:	Project:	Purpose of Issue:	Issue:
M013	MBNL	L&S	General Arrangement	F
Date:	15/03/2024			
Drawn:	I.Starkey			
Checked:	C.Barge			
Approved:	C.Barge			
Master:	MBNL / EE / H3G:	Project:	Purpose of Issue:	Issue:
M012	MBNL	L&S	General Arrangement	E
Date:	15/03/2024			
Drawn:	I.Starkey			
Checked:	C.Barge			
Approved:	C.Barge			
 Hutchison 3G UK Limited Green Park 450 Longwater Avenue, Reading RG30 3UR Tel: 01628 765 000 H3G Base Station Information line: 0845 6043000 Available 8am-8pm Monday to Friday		 Hatfield Business Park Hatfield Hertfordshire AL10 9BW Tel: 01707 315000 Fax: 01707 319001		
		Mobile Broadband Network Limited Sixth Floor, Thames Tower, Station Road, Reading, RG1 1LX		
		Unit 27F-G Hartlebury Trading Estate Crown Lane Hartlebury Worcestershire DY10 4JD		
Site Name:		HYG & TROPICAL MED		
Site ID:		1109521		
Address:		HYGIENE & TROPICAL MEDICINE 1 KEPPEL STREET LONDON WC1E 7HT		
Title:		150 EXISTING SITE ELEVATION		
Project:		LIFT & SHIFT		
Purpose of Issue:		GENERAL ARRANGEMENT		
EE Cell ID:		MBNL Cell ID:	3UK Cell ID:	
27469		CMN069	WC0004	
Master Drawing No:				Issue:
1109521_CMN069_27469_WC0004_M015				H