


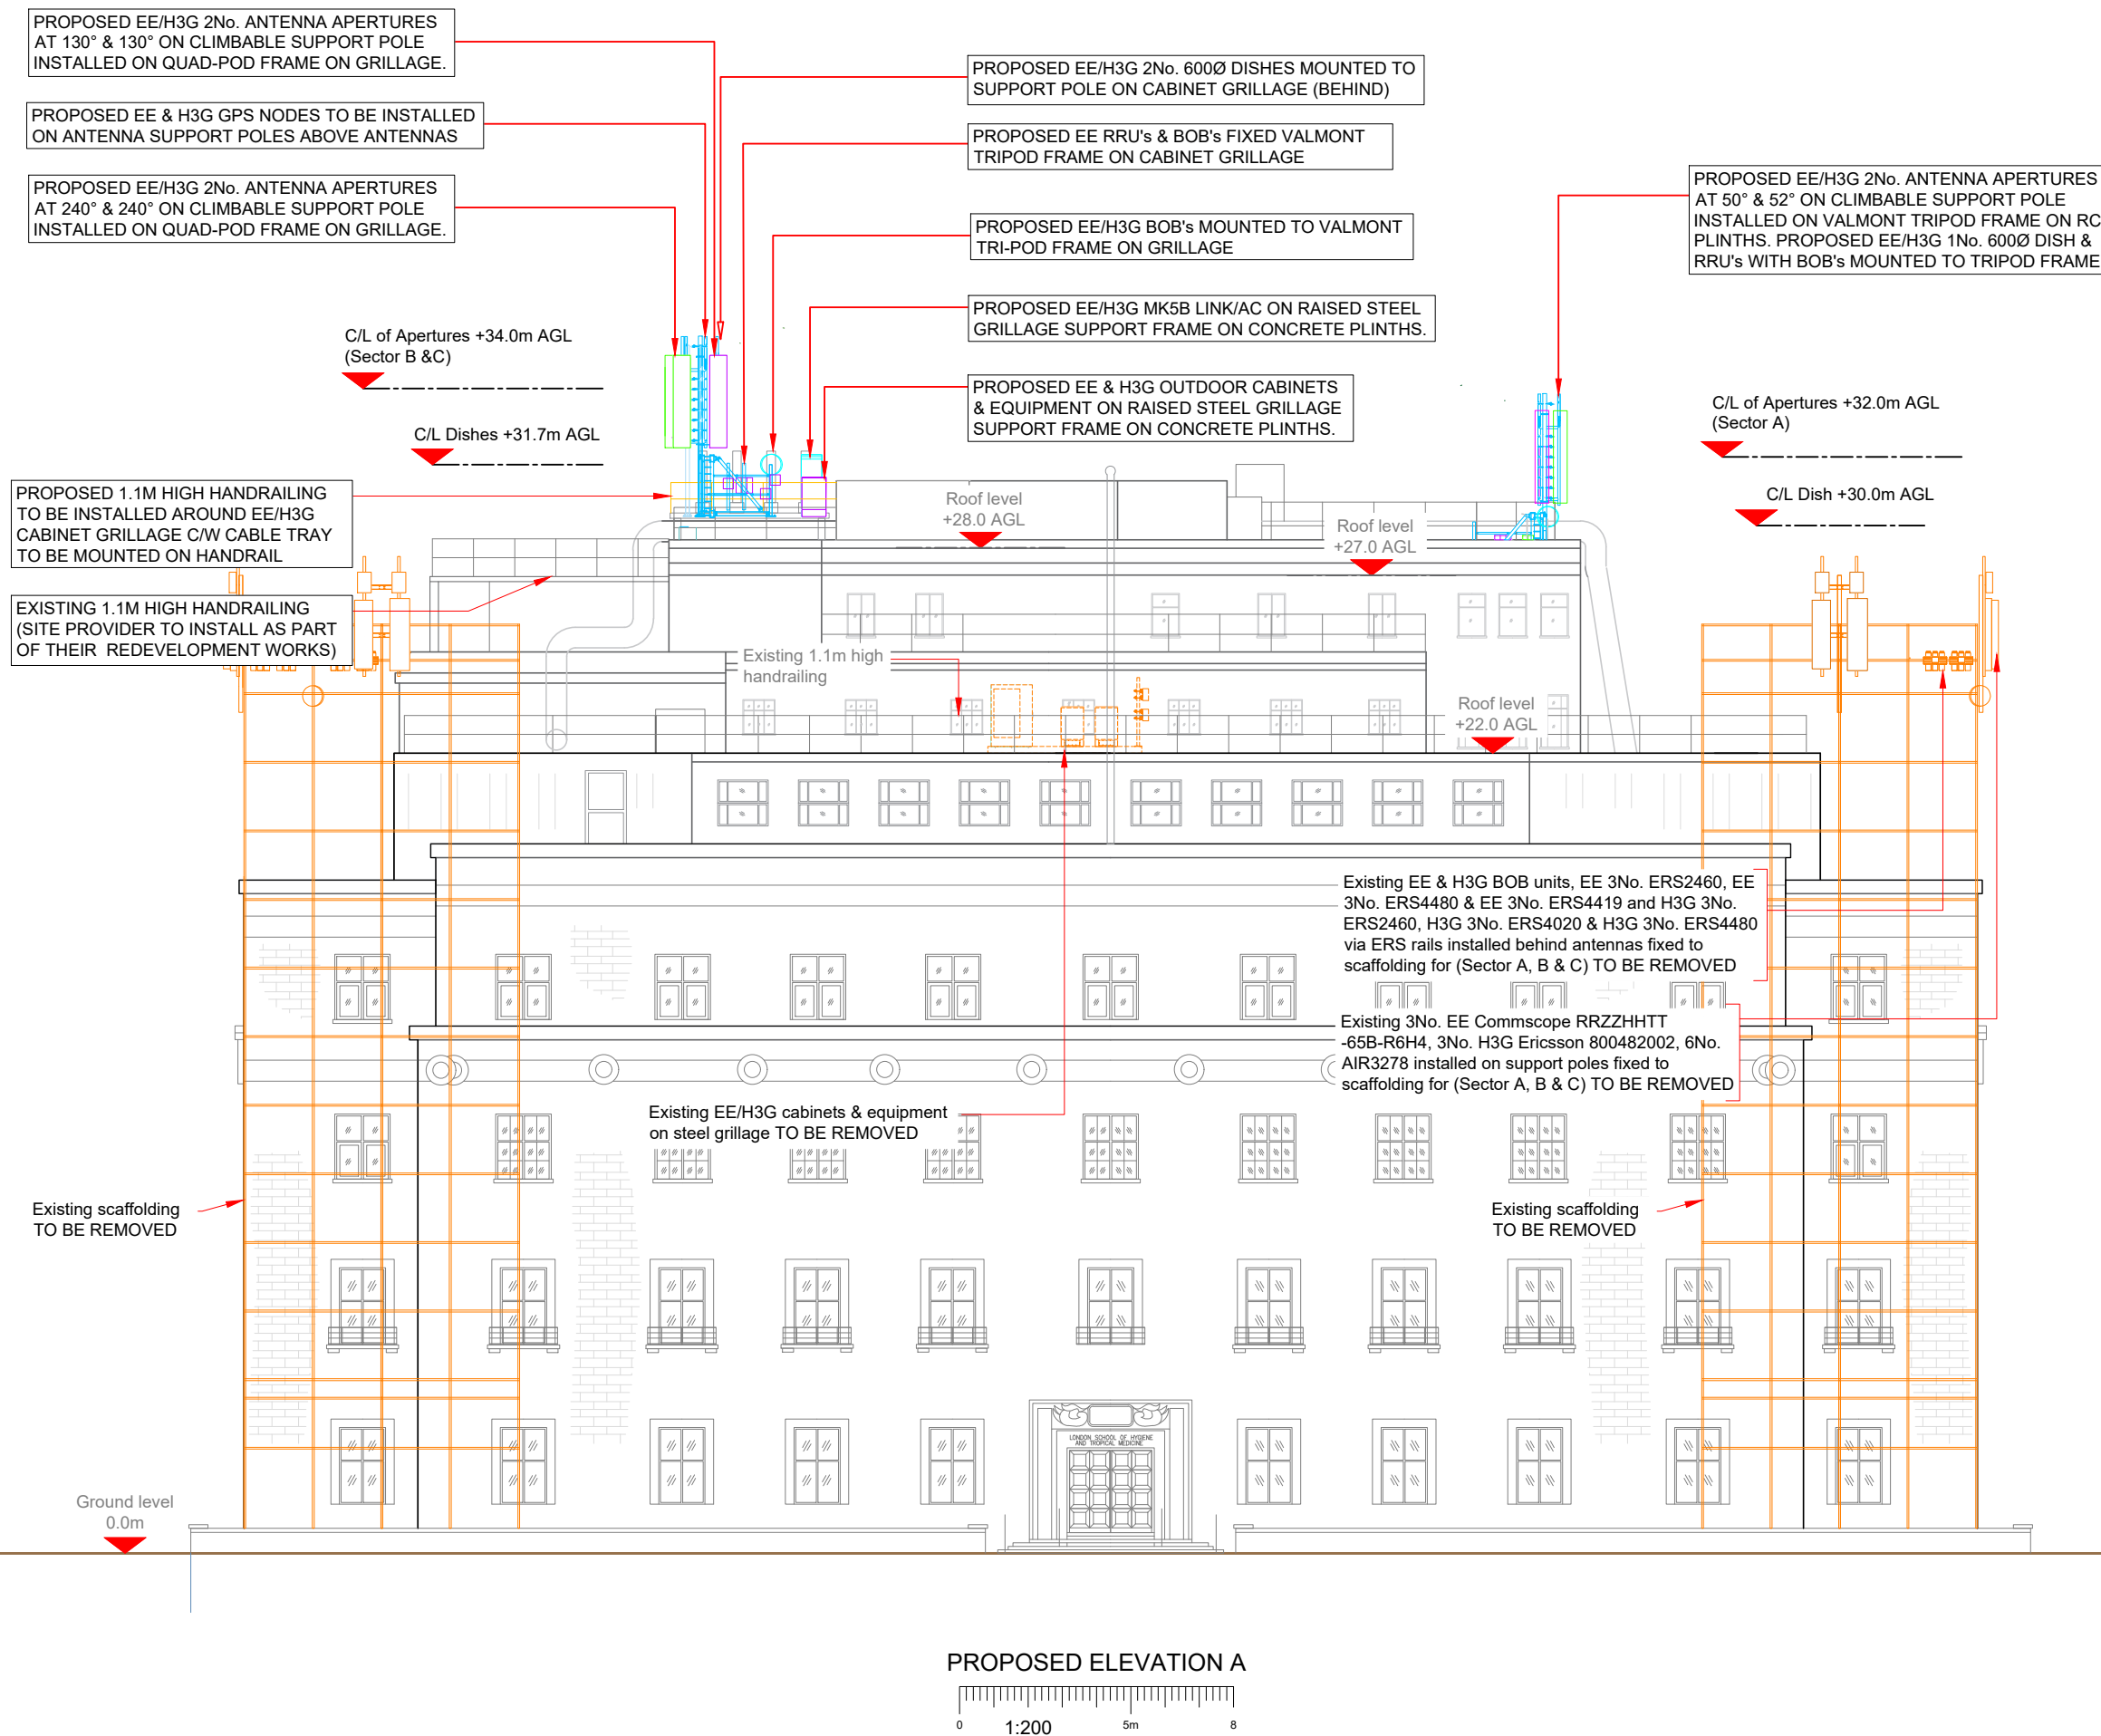

Master:	MBNL / EE / H3G:	Project:	Purpose of Issue:	Issue:
M015	MBNL	L&S	General Arrangement	H
Date:	20/09/2024	Revision / Upgrade Description:		
Drawn:	I.Starkey	NGR updated for new Link AC location following TX Rejection		
Checked:	C.Barge	comments		
Approved:	C.Barge			
Master:	MBNL / EE / H3G:	Project:	Purpose of Issue:	Issue:
M014	MBNL	L&S	General Arrangement	G
Date:	09/09/2024	Revision / Upgrade Description:		
Drawn:	I.Starkey	General Arrangement		
Checked:	C.Barge			
Approved:	C.Barge			
Master:	MBNL / EE / H3G:	Project:	Purpose of Issue:	Issue:
M013	MBNL	L&S	General Arrangement	F
Date:	15/03/2024	Revision / Upgrade Description:		
Drawn:	I.Starkey	BT Rejection comments addressed.		
Checked:	C.Barge	Existing antenna schedule added		
Approved:	C.Barge			
Master:	MBNL / EE / H3G:	Project:	Purpose of Issue:	Issue:
M012	MBNL	L&S	General Arrangement	E
Date:	15/03/2024	Revision / Upgrade Description:		
Drawn:	I.Starkey	General Arrangement		
Checked:	C.Barge			
Approved:	C.Barge			
		Hutchison 3G UK Limited Green Park 450 Longwater Avenue, Reading RG2 3UR Tel: 01628 765 000 H3G Base Station Information line: 0845 6043000 Available 8am-8pm Monday to Friday		Hartfield Business Park Hartfield Hertfordshire AL10 9BW Tel: 01707 315000 Fax: 01707 319001
		Mobile Broadband Network Limited Sixth Floor, Thames Tower, Station Road, Reading, RG1 1LX		
		Unit 27F-G Hartlebury Trading Estate Crown Lane Hartlebury Worcestershire DY10 4JD		
Site Name:				
HYG & TROPICAL MED				
Site ID:				
1109521				
Address:				
HYGIENE & TROPICAL MEDICINE 1 KEPPEL STREET LONDON WC1E 7HT				
Title:				
250 PROPOSED ELEVATION				
Project:				
LIFT & SHIFT				
Purpose of Issue:				
GENERAL ARRANGEMENT				
EE Cell ID:		MBNL Cell ID:		3UK Cell ID:
27469		CMN069		WC0004
Master Drawing No:				Issue:
1109521_CMN069_27469_WC0004_M015				H