


PROPOSED FLANK ELEVATION

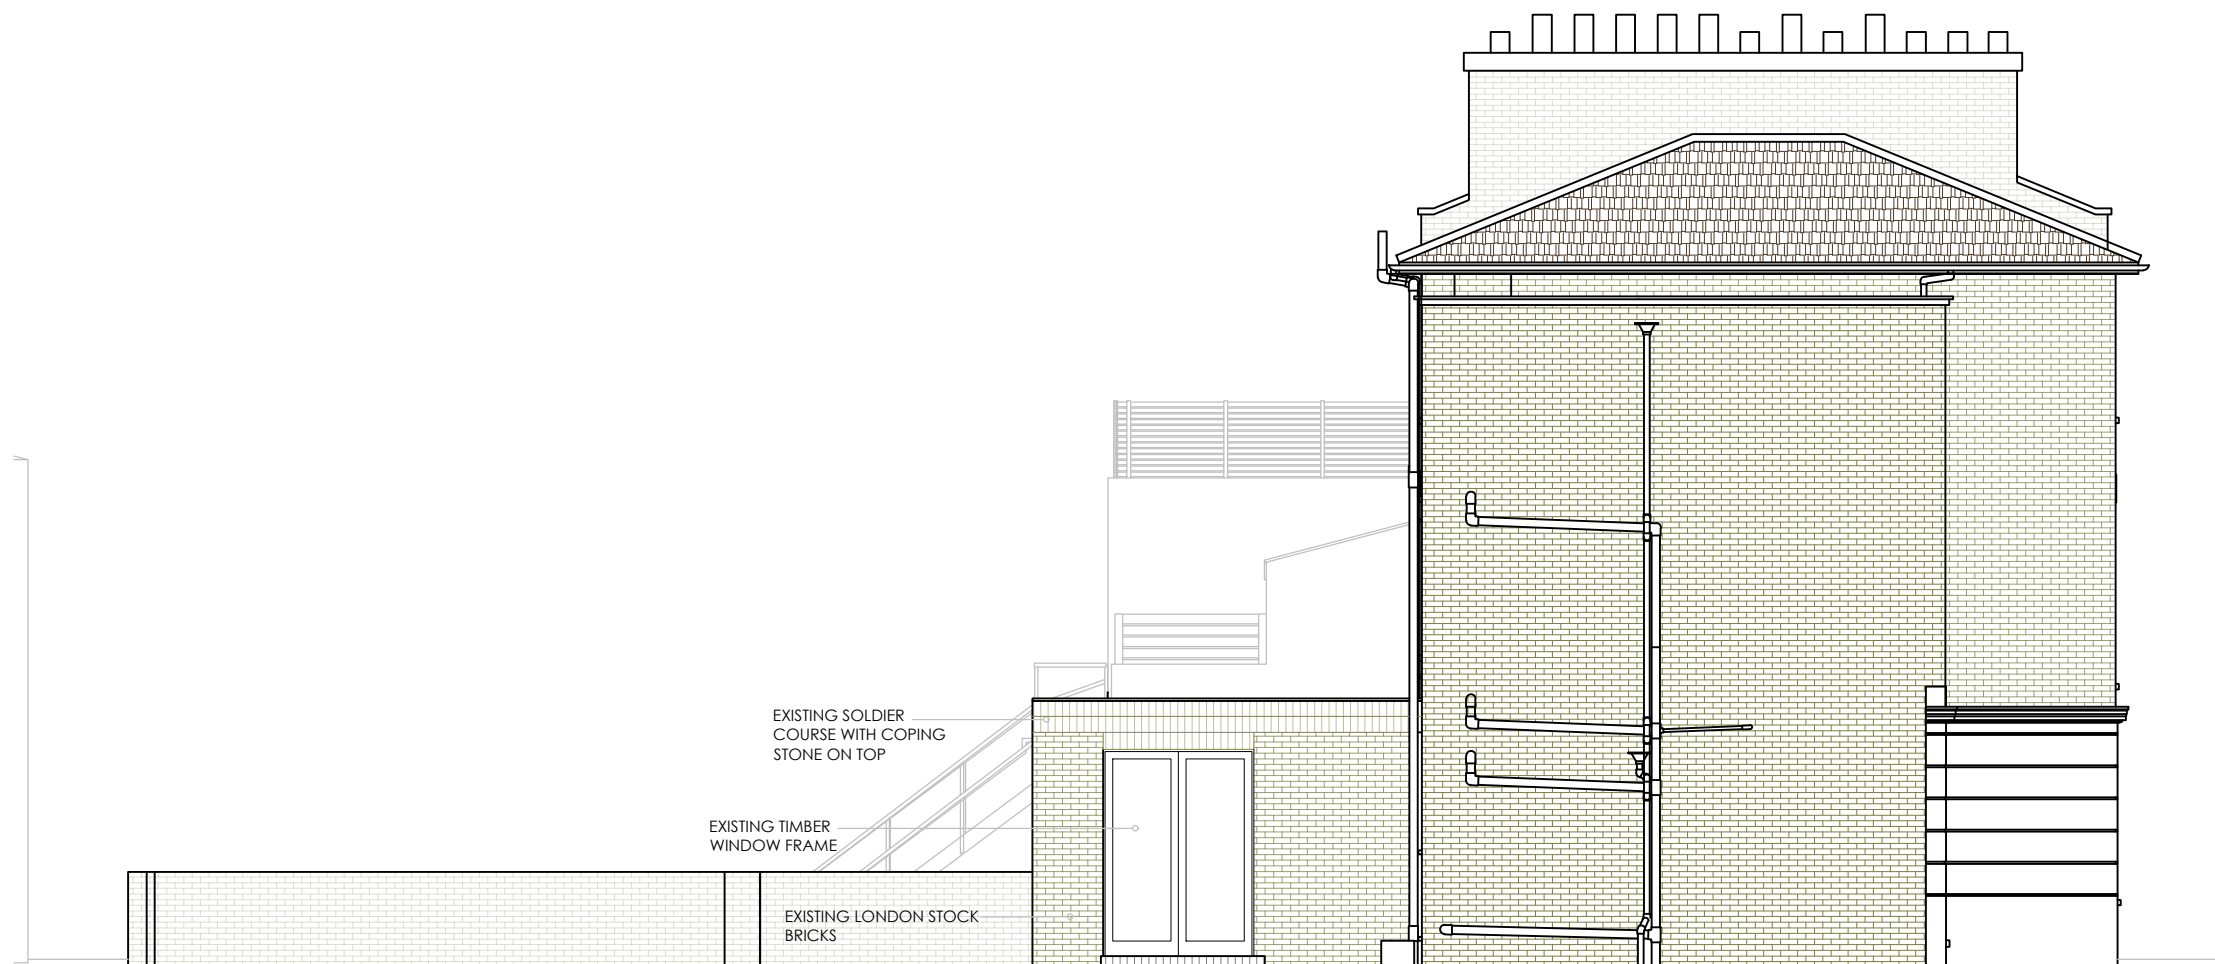

EXISTING FLANK ELEVATION

SCALE: 1:100 @ A3

DATE: 30/01/2025

DRAWING NO.: 03

FLANK ELEVATIONS

16 BARTHOLOMEW VILLAS,  
LONDON, NW5 2LL

PHI ARCHITECTURAL SERVICES LTD.

TEL: 07976739689

phi.architectural.services@gmail.com