


PROPOSED GROUND FLOOR PLAN

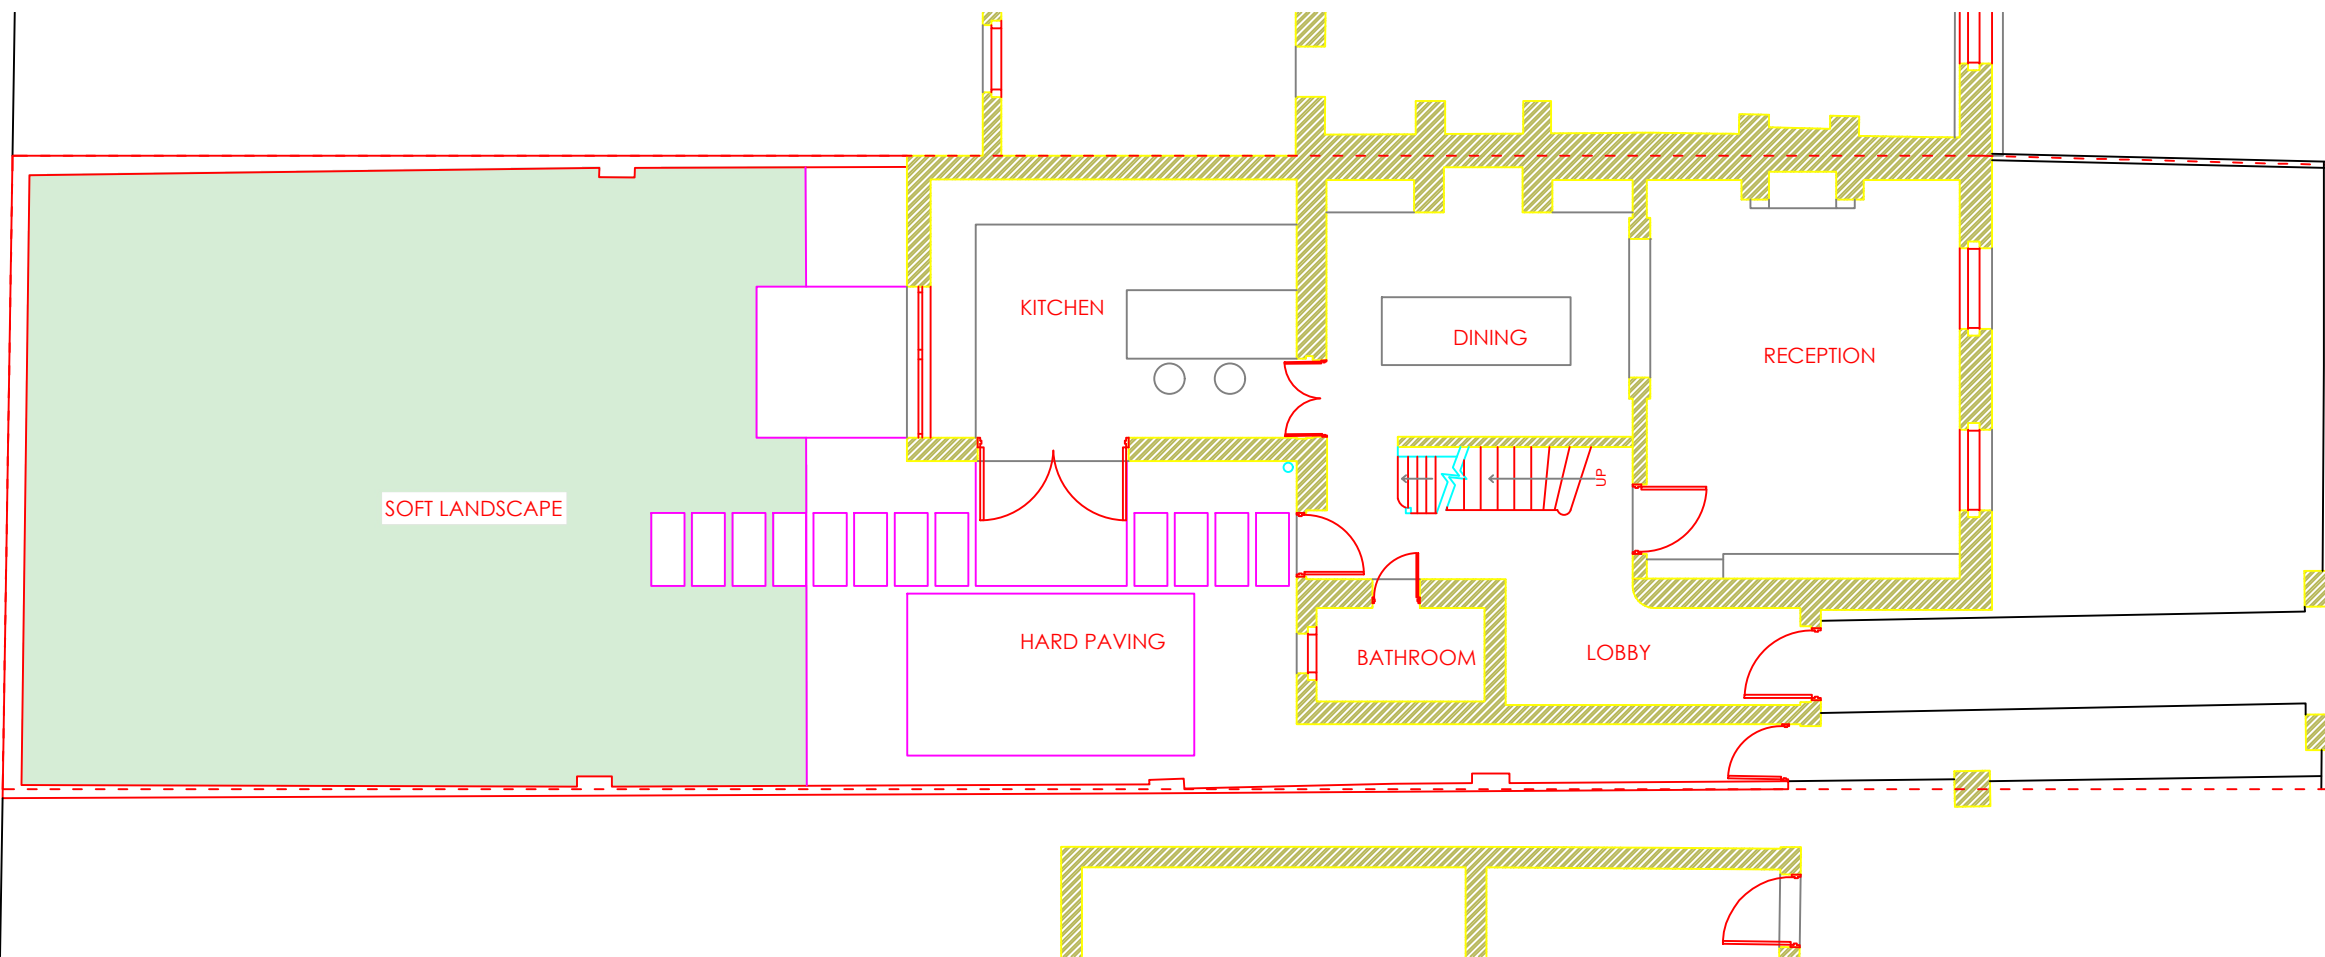

EXISTING GROUND FLOOR PLAN