


Existing timber vertical surfaces and top edges to be lightly refurbished and re-laquered

Existing veneered desktops are worn and in a number of locations have water damage from leaks above. Veneered surfaces are too thin to allow sanding that would remove damage, therefore we propose to overlay the surface with Forbo Furniture Linoleum.

There is precedent for the use of this type of material elsewhere in the building, notably the librarian desk on the central reading space on Level D.

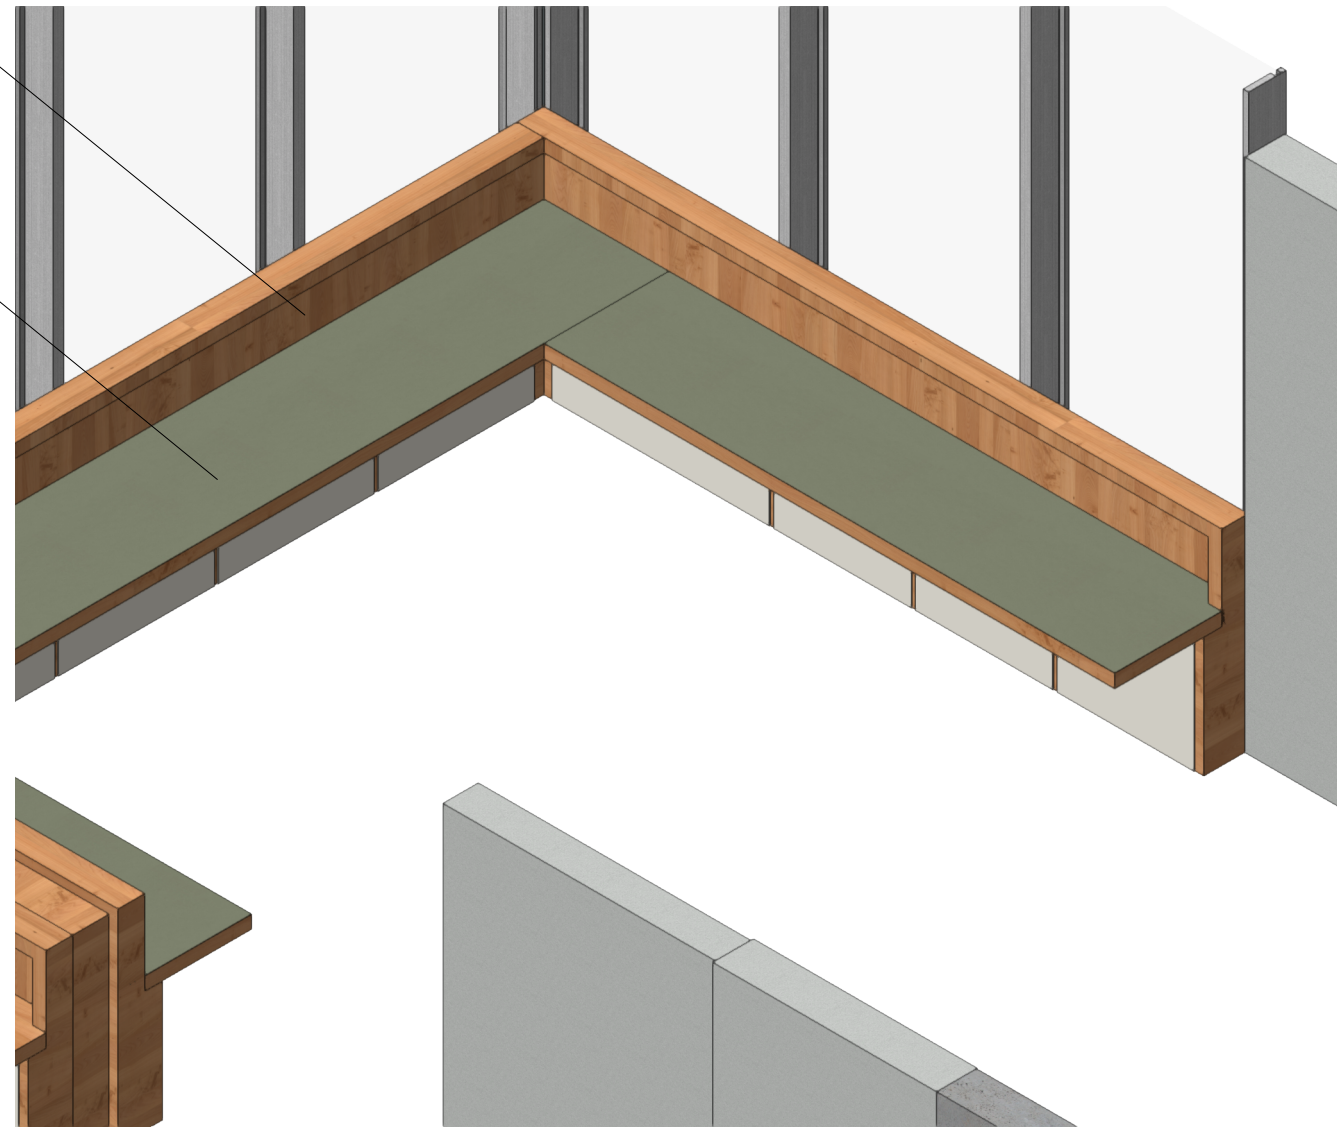

1 Existing Perimeter Desks
Scale: 1:30

Planning Issue

A3 sheet size

Check all dimensions on site and report discrepancies to the designer

This drawing is protected by copyright. The design of any article recorded in this drawing is protected by design right and the information contained in this drawing is confidential. This drawing may not be reproduced without permission.

rev date notes



8 Bibury Crescent
Westbury-on-Trym
Bristol BS9 4PW

M: 07900 910992
E: kenton@story-design.co.uk

title
date
scale
drg no.

SOAS Library

Level D - Existing Perimeter Desk
Refur18.12.24

1:50

J1163/ LD-P-045 /