


1 Keyplan
Scale: 1:500



2 General Arrangement (Existing)
Scale: 1:100

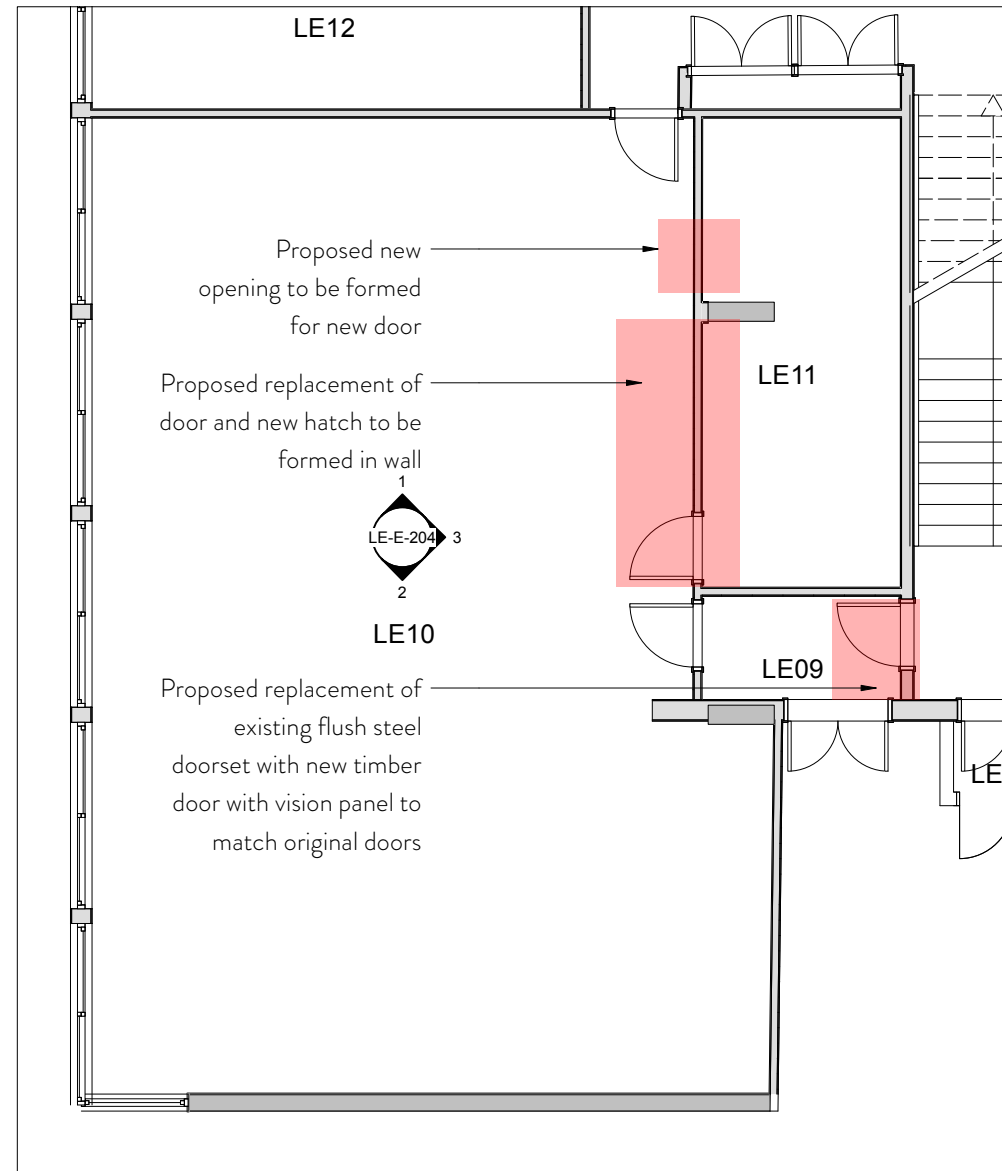

Existing Librarian office LE10



Existing flush door leading to lobby LE09

A3 sheet size

Check all dimensions on site and report discrepancies to the designer

This drawing is protected by copyright. The design of any article recorded in this drawing is protected by design right and the information contained in this drawing is confidential. This drawing may not be reproduced without permission.

rev date notes



8 Bibury Crescent
Westbury-on-Trym
Bristol BS9 4PW

M: 07900 910992
E: kenton@story-design.co.uk

SOAS Library

Level E - Existing Librarian Office future event
18.12.24

AS NOTED

title
date
scale
drg no.

J1163/ LE-P-056 /