



1 Keyplan
Scale: 1:500

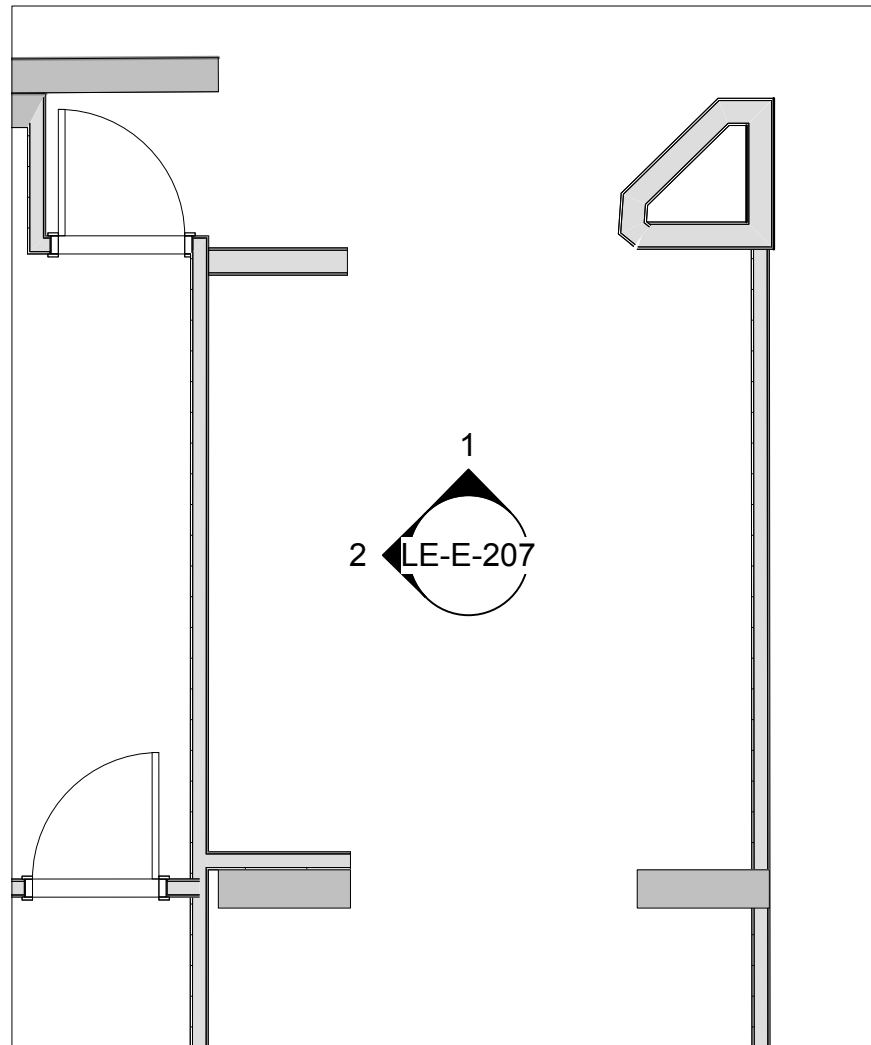

2 General Arrangement (Existing)
Scale: 1:50

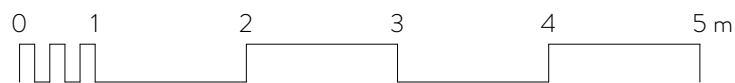

A3 sheet size

Check all dimensions on site and
report discrepancies to the designer

This drawing is protected by copyright. The design of any article recorded in this
drawing is protected by design right and the information contained in this
drawing is confidential. This drawing may not be reproduced without permission.

rev date notes



8 Bibury Crescent
Westbury-on-Trym
Bristol BS9 4PW

M: 07900 910992
E: kenton@story-design.co.uk

title
date
scale
drg no.

SOAS Library

Level E - Existing AV Space
18.12.24
AS NOTED

J1163/ LE-P-059 /