



Proposed new solid timber framed glazed doors. Fire rating requirement TBC.

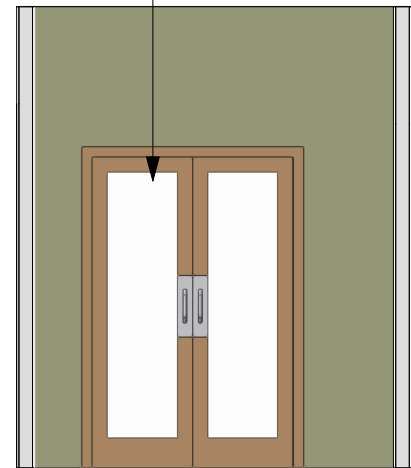


1 Door into SCRR
Scale: 1:50

New placement of reused existing door. Refinished, timber frame and painted door leaf.

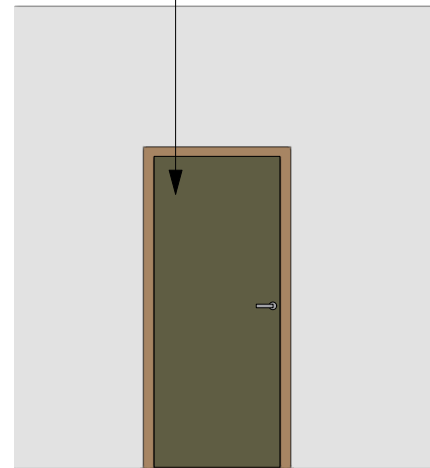


2 Coat/Locker Room Door
Scale: 1:50

Proposed new solid timber framed glazed doors. Fire rating requirement TBC.

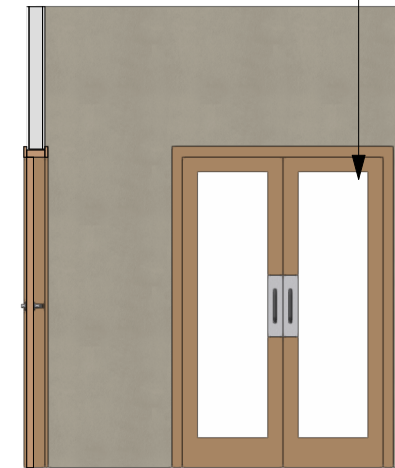

3 Inner Entrance Door
Scale: 1:50

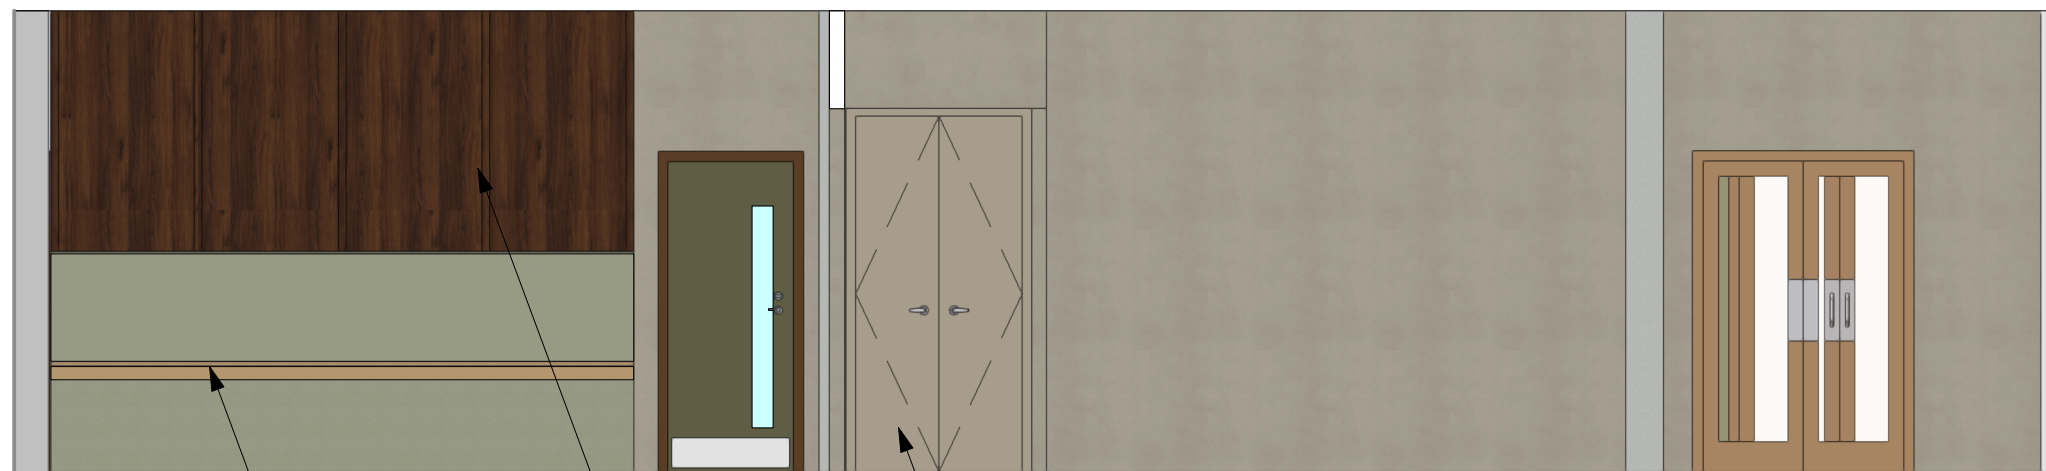

4 Reading Room Long Elevation
Scale: 1:50

New desk for IT touchdown area

Timber cladding

New cupboard with painted double doors to form storage for sliding folding partition sections when not in use

Planning Issue

A3 sheet size

Check all dimensions on site and report discrepancies to the designer

This drawing is protected by copyright. The design of any article recorded in this drawing is protected by design right and the information contained in this drawing is confidential. This drawing may not be reproduced without permission.

rev date notes



8 Bibury Crescent
Westbury-on-Trym
Bristol BS9 4PW
M: 07900 910992
E: kenton@story-design.co.uk

title
date
scale
drg no.

SOAS Library

Level F SCRR Proposed Elevations

18.12.24

1:50

J1163/ LF-E-211 /