



Level A Librarian Hub

1 Proposed Librarian Hub Plan View
Scale: 1:50

Note - Loose furniture not shown in this view for clarity

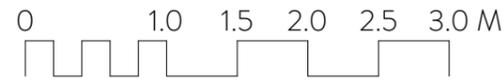

2 Proposed Librarian Hub 3D View
Scale: 1:50

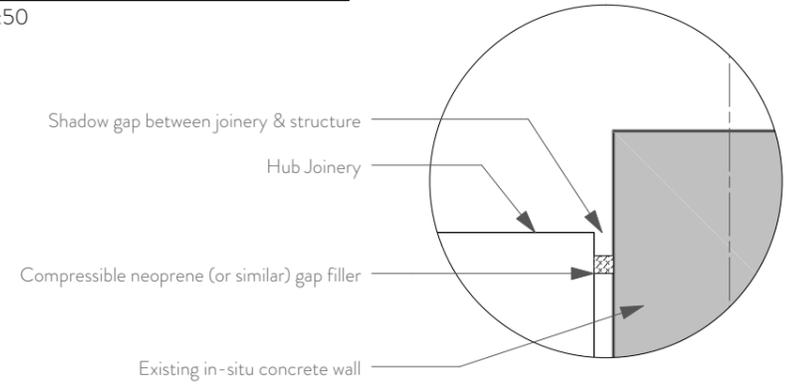

3 Hub Junction Detail (plan)
Scale: 1:10

N.B. Detail to be repeated at all junctions of new joinery and existing structure.

Planning Issue

A3 sheet size

Check all dimensions on site and report discrepancies to the designer

This drawing is protected by copyright. The design of any article recorded in this drawing is protected by design right and the information contained in this drawing is confidential. This drawing may not be reproduced without permission.

rev	date	notes
C	26/01/25	Revisions to annotations. Planning Issue
B	22/01/25	Hub design updated. LBC issue
A	27/11/24	Loose furniture hidden, alteration notes added



8 Bibury Crescent
Westbury-on-Trym
Bristol BS9 4PW
M: 07900 910992
E: kenton@story-design.co.uk

title
date
scale
drg no.

SOAS Library
Level A - Proposed Librarian Hub
15.11.24
1:50
J1163/ LA-P-110i /C