



1 Front of Desk
Scale: 1:50

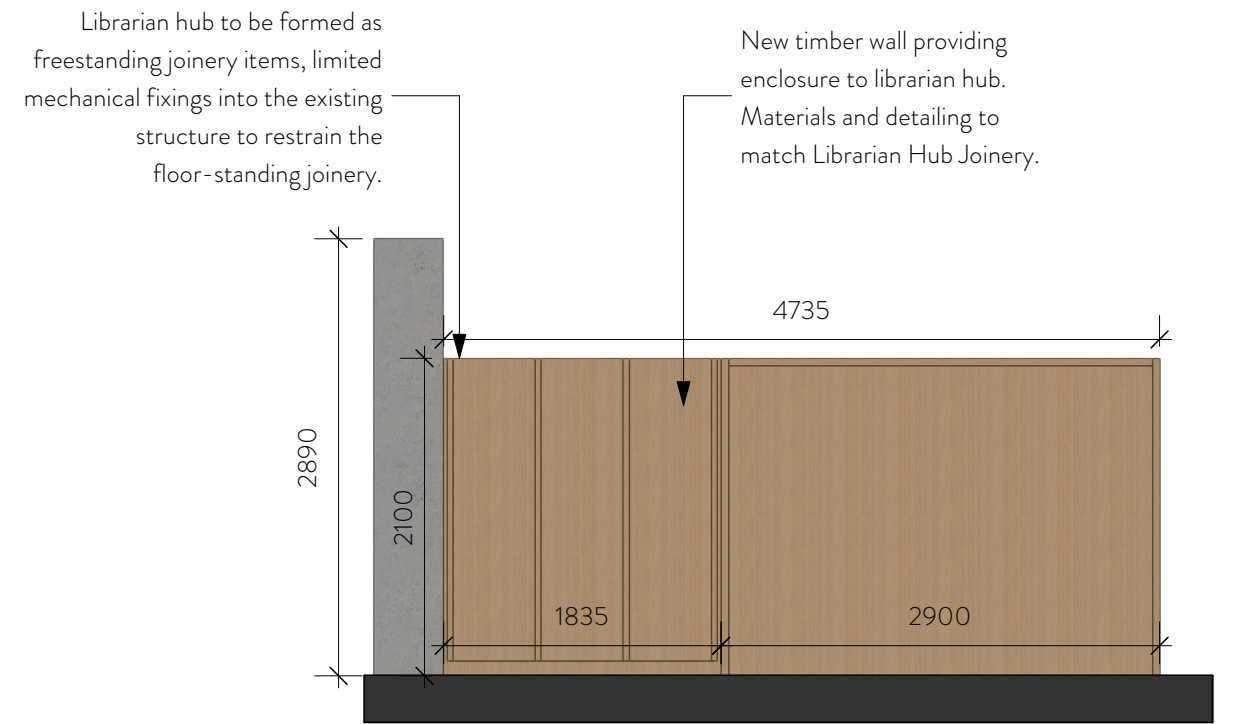


2 Joinery Wall Panel
Scale: 1:50

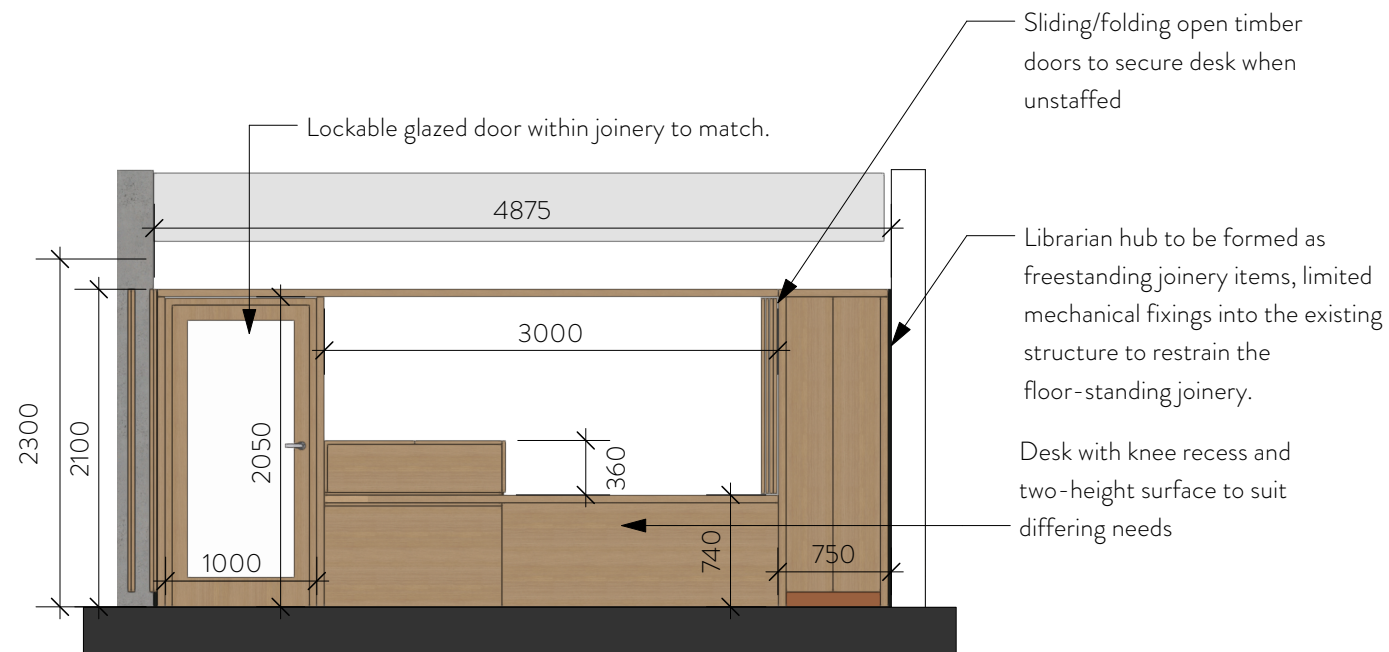


3 Back of Front Desk
Scale: 1:50

Bespoke work bench with storage and shelving. Space for a librarian to work/process.

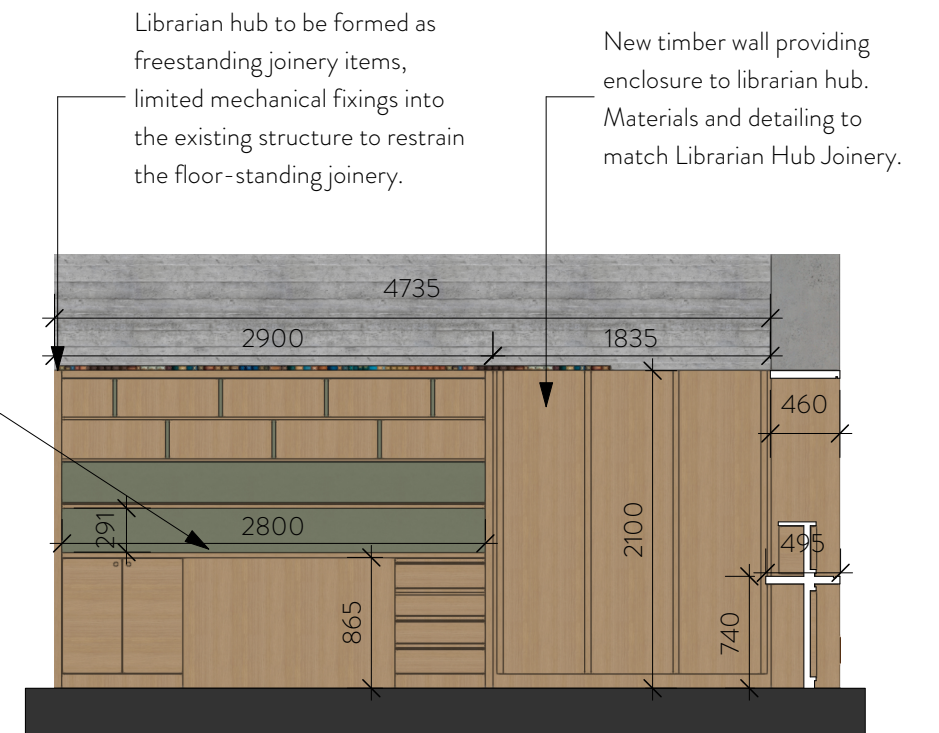

4 Workbench & Wall Panel
Scale: 1:50

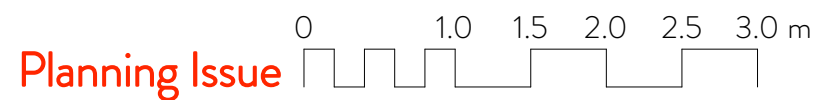

Planning Issue

A3 sheet size

Check all dimensions on site and report discrepancies to the designer

This drawing is protected by copyright. The design of any article recorded in this drawing is protected by design right and the information contained in this drawing is confidential. This drawing may not be reproduced without permission.

A rev

23/01/25 date

Updates to Librarian Hub design, Level C & D hubs moved to new location.



8 Bibury Crescent
Westbury-on-Trym
Bristol BS9 4PW

M: 07900 910992
E: kenton@story-design.co.uk

title
date
scale
drg no.

SOAS Library

Level B Librarian Hub Elevations
18.12.24
1:50

J1163/ LB-E-206/A