



1 Keyplan  
Scale: 1:500

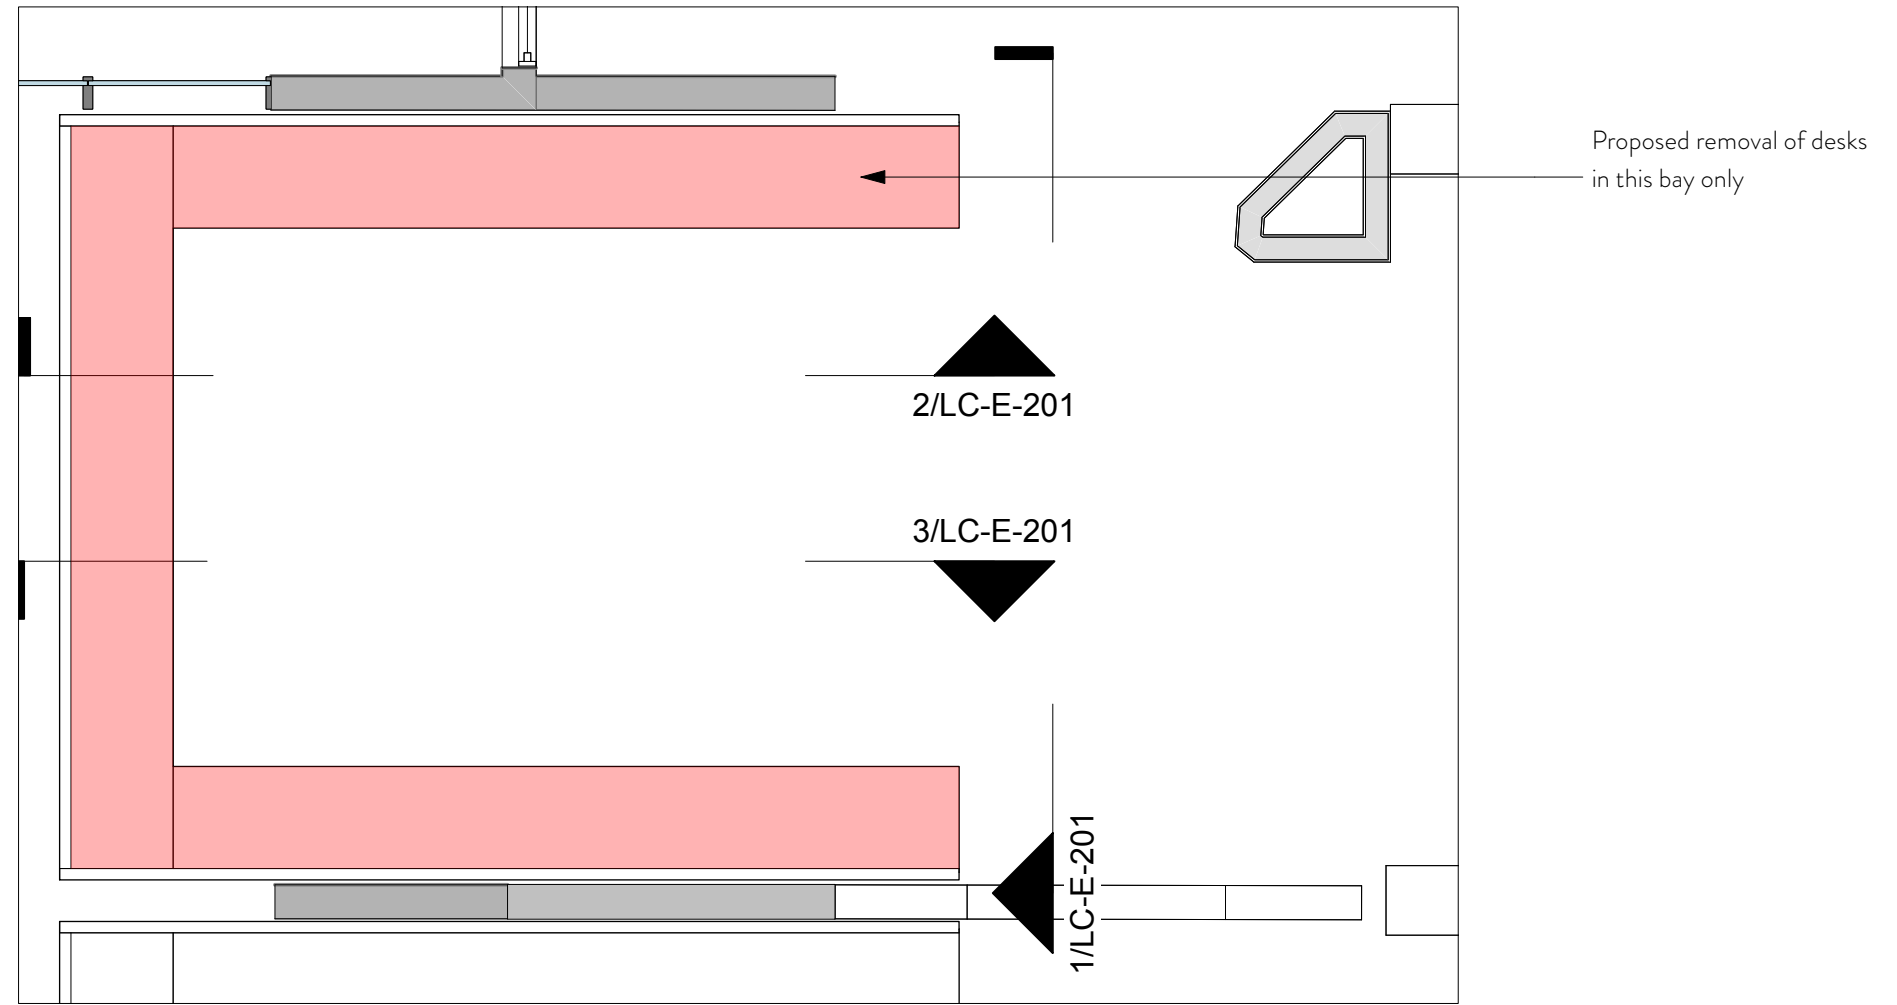

2 General Arrangement (Existing)  
Scale: 1:50

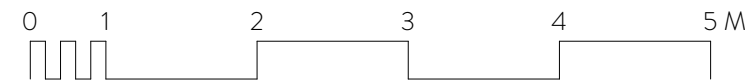

## Planning Issue

A3 sheet size

Check all dimensions on site and report discrepancies to the designer

This drawing is protected by copyright. The design of any article recorded in this drawing is protected by design right and the information contained in this drawing is confidential. This drawing may not be reproduced without permission

A	27/01/25	Minor revisions. Planning Issue
rev	date	notes



8 Bibury Crescent  
Westbury-on-Trym  
Bristol BS9 4PW

M: 07900 910992  
E: kenton@story-design.co.uk

title  
date  
scale  
drg no.

SOAS Library

Level C - Existing Librarian Hub Space  
18.12.24  
AS NOTED

J1163/ LC-P-031 /A