


Existing fixed desks in background  
greyed out for clarity

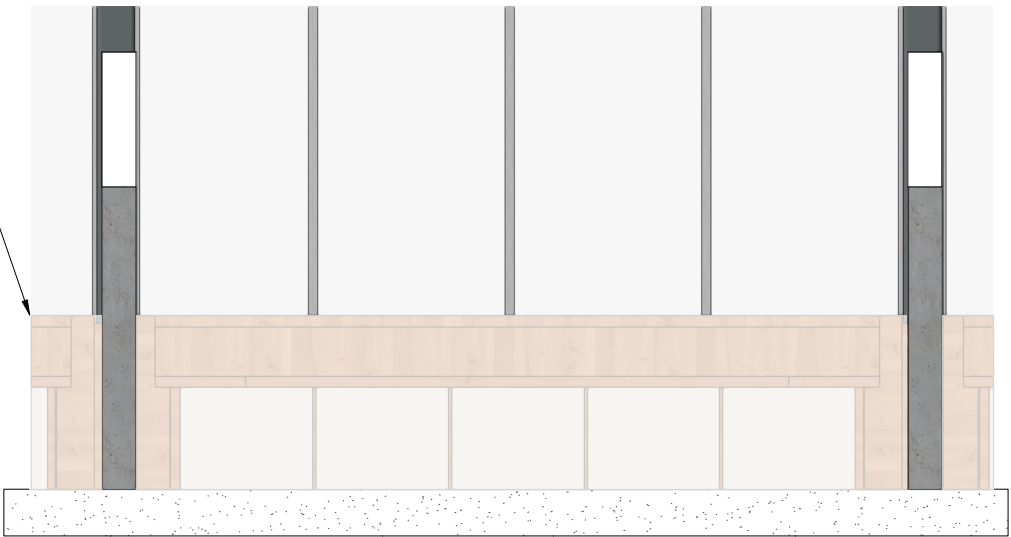

1 Front Section  
Scale: 1:50

Note - limitations of shaded view mean  
the different textures of concrete on the  
walls behind are showing in different tones  
of grey. Please dis-regard this.



2 Right Side Section  
Scale: 1:50



3 Left Side Section  
Scale: 1:50

Planning Issue

A3 sheet size

Check all dimensions on site and  
report discrepancies to the designer

This drawing is protected by copyright. The design of any article recorded in this  
drawing is protected by design right and the information contained in this  
drawing is confidential. This drawing may not be reproduced without permission.

A	27/01/25	Minor revisions. Planning Issue
rev	date	notes



8 Bibury Crescent  
Westbury-on-Trym  
Bristol BS9 4PW  
  
M: 07900 910992  
E: kenton@story-design.co.uk

title  
date  
scale  
drg no.

Level D - Existing Elevations of Proposed  
Librarian H18.12.24

J1163/ LD-E-202 /A