

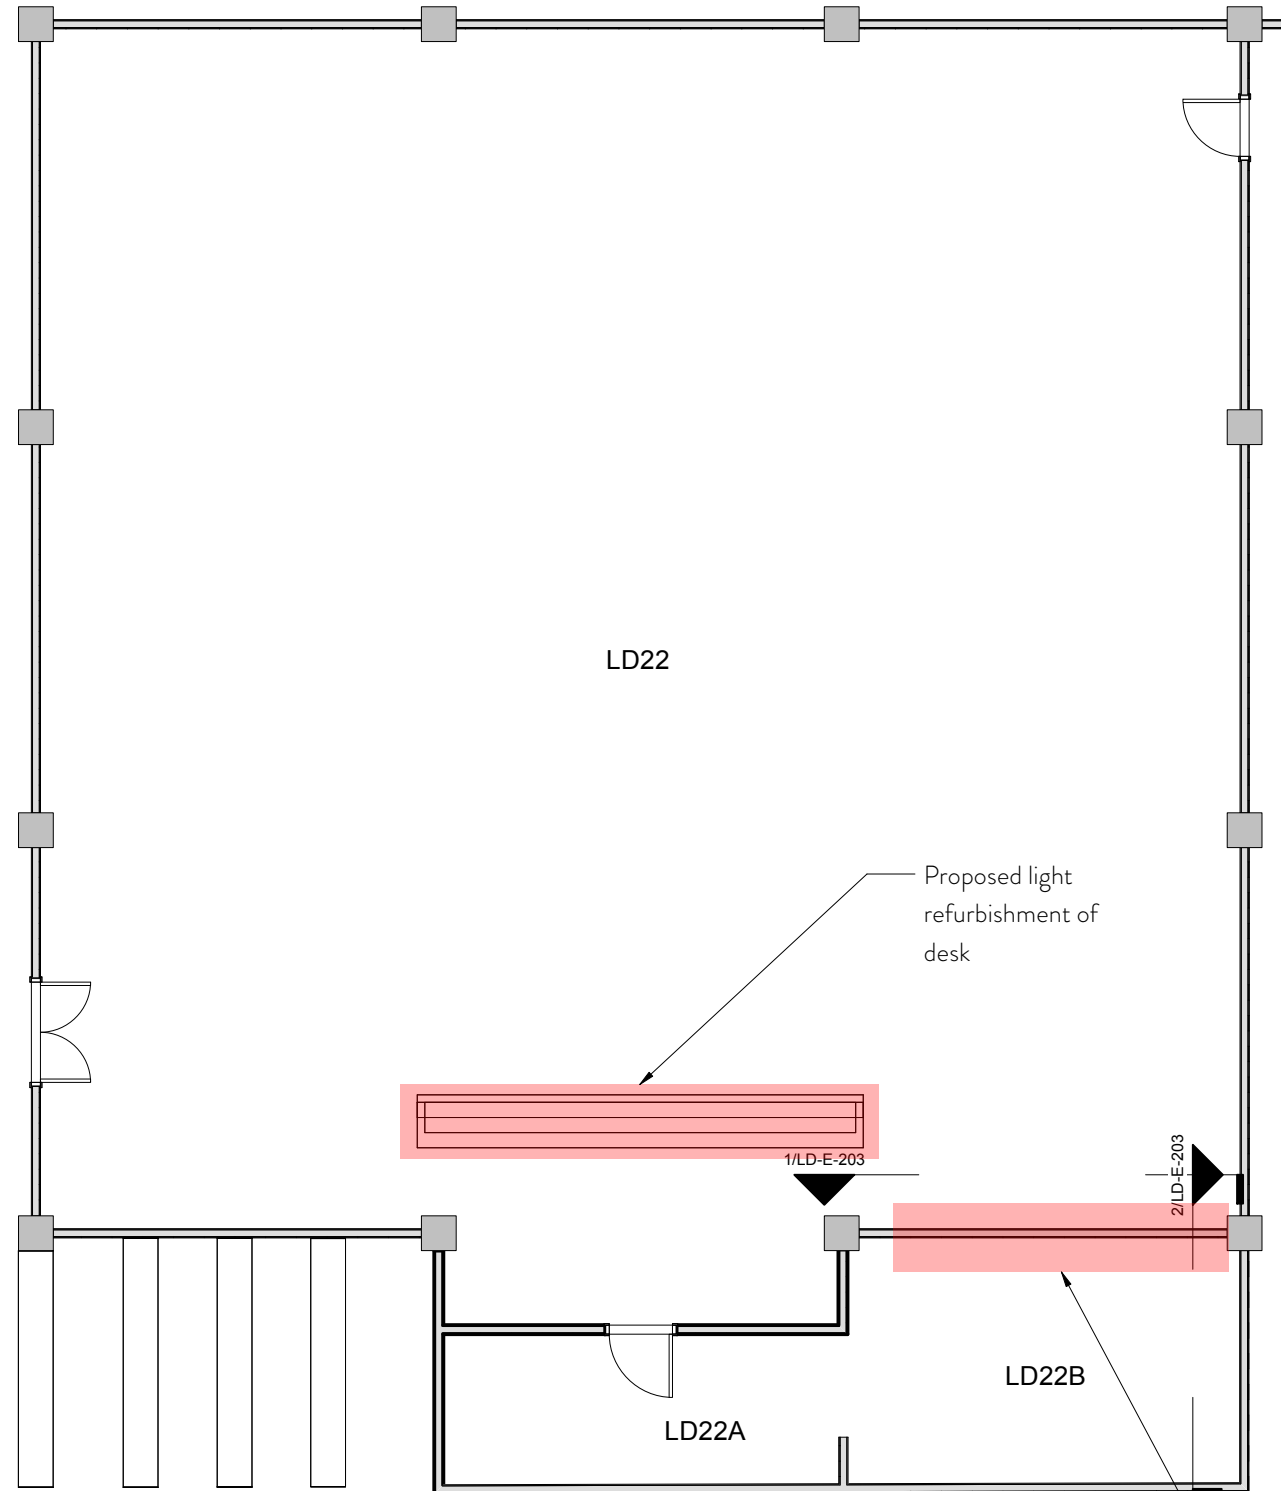


1 Keyplan
Scale: 1:500

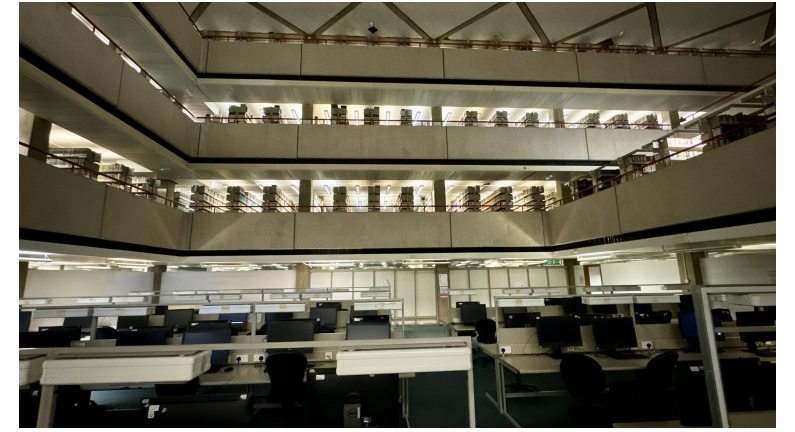

2 General Arrangement (Existing)
Scale: 1:100

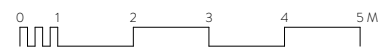

Proposed partial removal of Partition and replacement with glazed partition

Planning Issue

A3 sheet size

Check all dimensions on site and report discrepancies to the designer

This drawing is protected by copyright. The design of any article recorded in this drawing is protected by design right and the information contained in this drawing is confidential. This drawing may not be reproduced without permission

A
rev

27/01/25
date

Minor revisions. Planning Issue
notes



8 Bibury Crescent
Westbury-on-Trym
Bristol BS9 4PW

M: 07900 910992
E: kenton@story-design.co.uk

title
date
scale
drg no.

SOAS Library

Level D - Existing PG Commons
18.12.24
AS NOTED

J1163/ LD-P-043 /A