



1 Keyplan  
Scale: 1:500

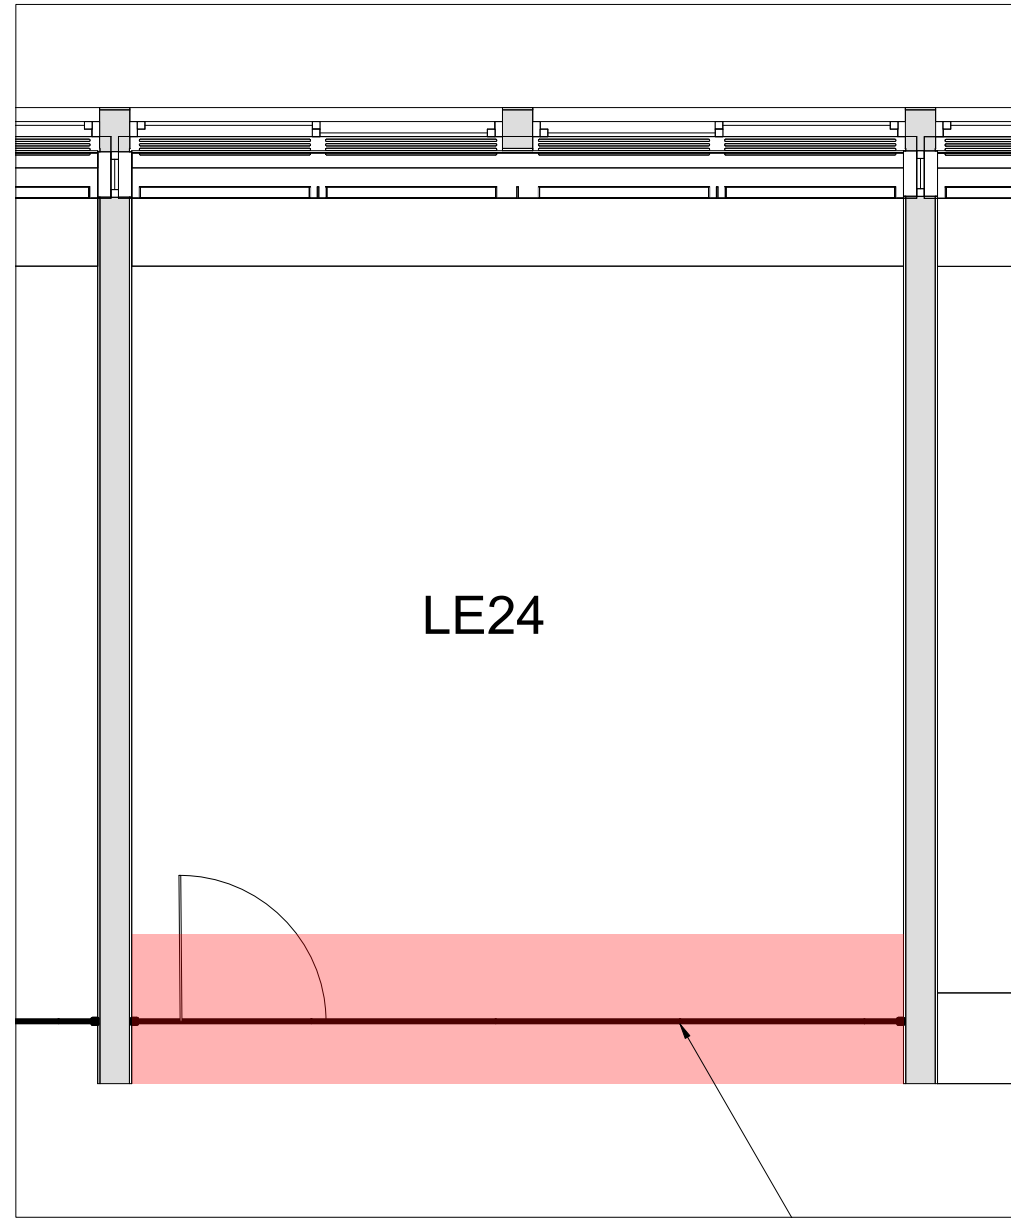

2 General Arrangement (Existing)  
Scale: 1:50

Proposed removal  
of glazed partition

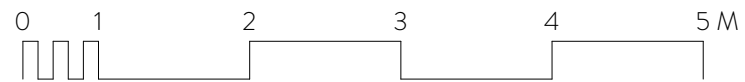

## Planning Issue

**A3** sheet size

**Check all dimensions on site and report discrepancies to the designer**

This drawing is protected by copyright. The design of any article recorded in this drawing is protected by design right and the information contained in this drawing is confidential. This drawing may not be reproduced without permission

A	27/01/25	Minor revisions. Planning Issue
rev	date	notes



8 Bibury Crescent  
Westbury-on-Trym  
Bristol BS9 4PW

M: 07900 910992  
E: kenton@story-design.co.uk

title  
date  
scale  
drg no.

**SOAS Library**

Level E - Existing Librarian Hub Space  
18.12.24  
AS NOTED

**J1163/ LE-P-051 /A**