





part side elevation

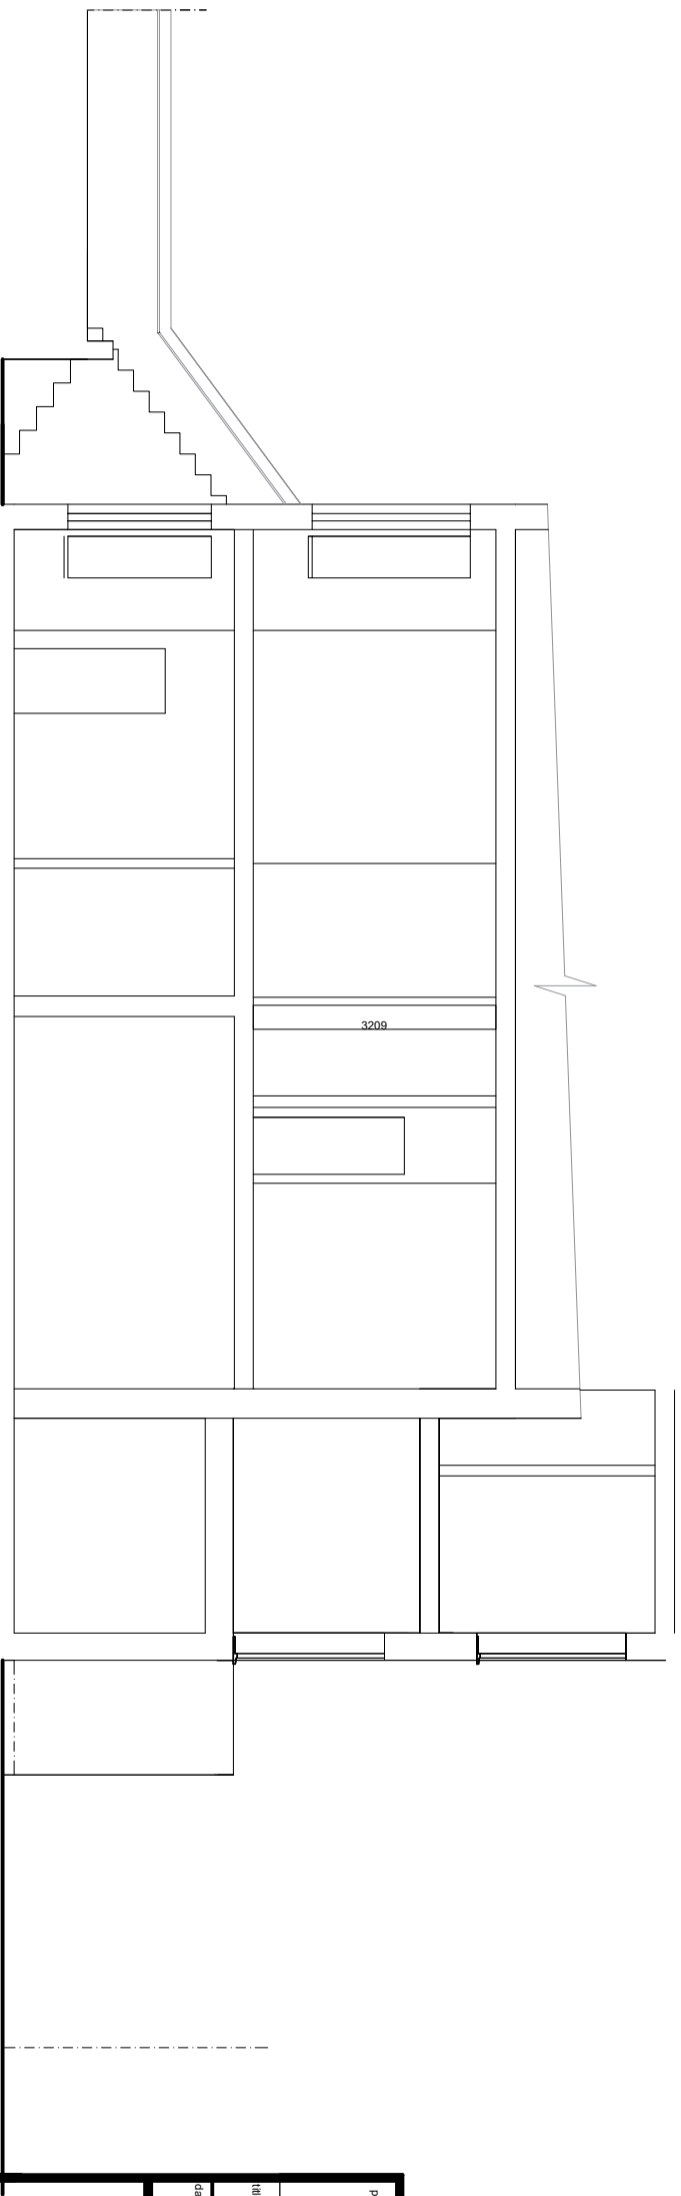

Section A-A

Scale 1:100 @ A3 & 1:50 @ A3

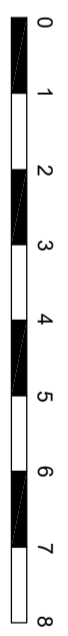

<p>project 139 Fellows Road, London NW3</p>	
<p>title EXISTING DRAWINGS</p>	
<p>date December 2024</p>	<p>scale 1:100 @ A3 & 1:50 @ A1</p>
<p>36 Lakeside Crescent, Barnet EN4 8DJ Tel: 020 3371 0629 Email: steve@graydesigns.co.uk Web: www.graydesigns.co.uk</p>	
<p>drawing number 3052/32</p>	<p>© COPYRIGHT</p>