
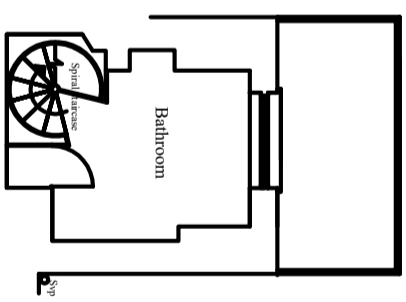



DO NOT SCALE: FIGURED DIMENSIONS ARE TO BE TAKEN IN PREFERENCE TO SCALED DIMENSIONS. NO WORK IS TO BE PUT IN HAND UNTIL SITE DIMENSIONS HAVE BEEN CHECKED AND ANY DISCREPANCIES REPORTED TO US.

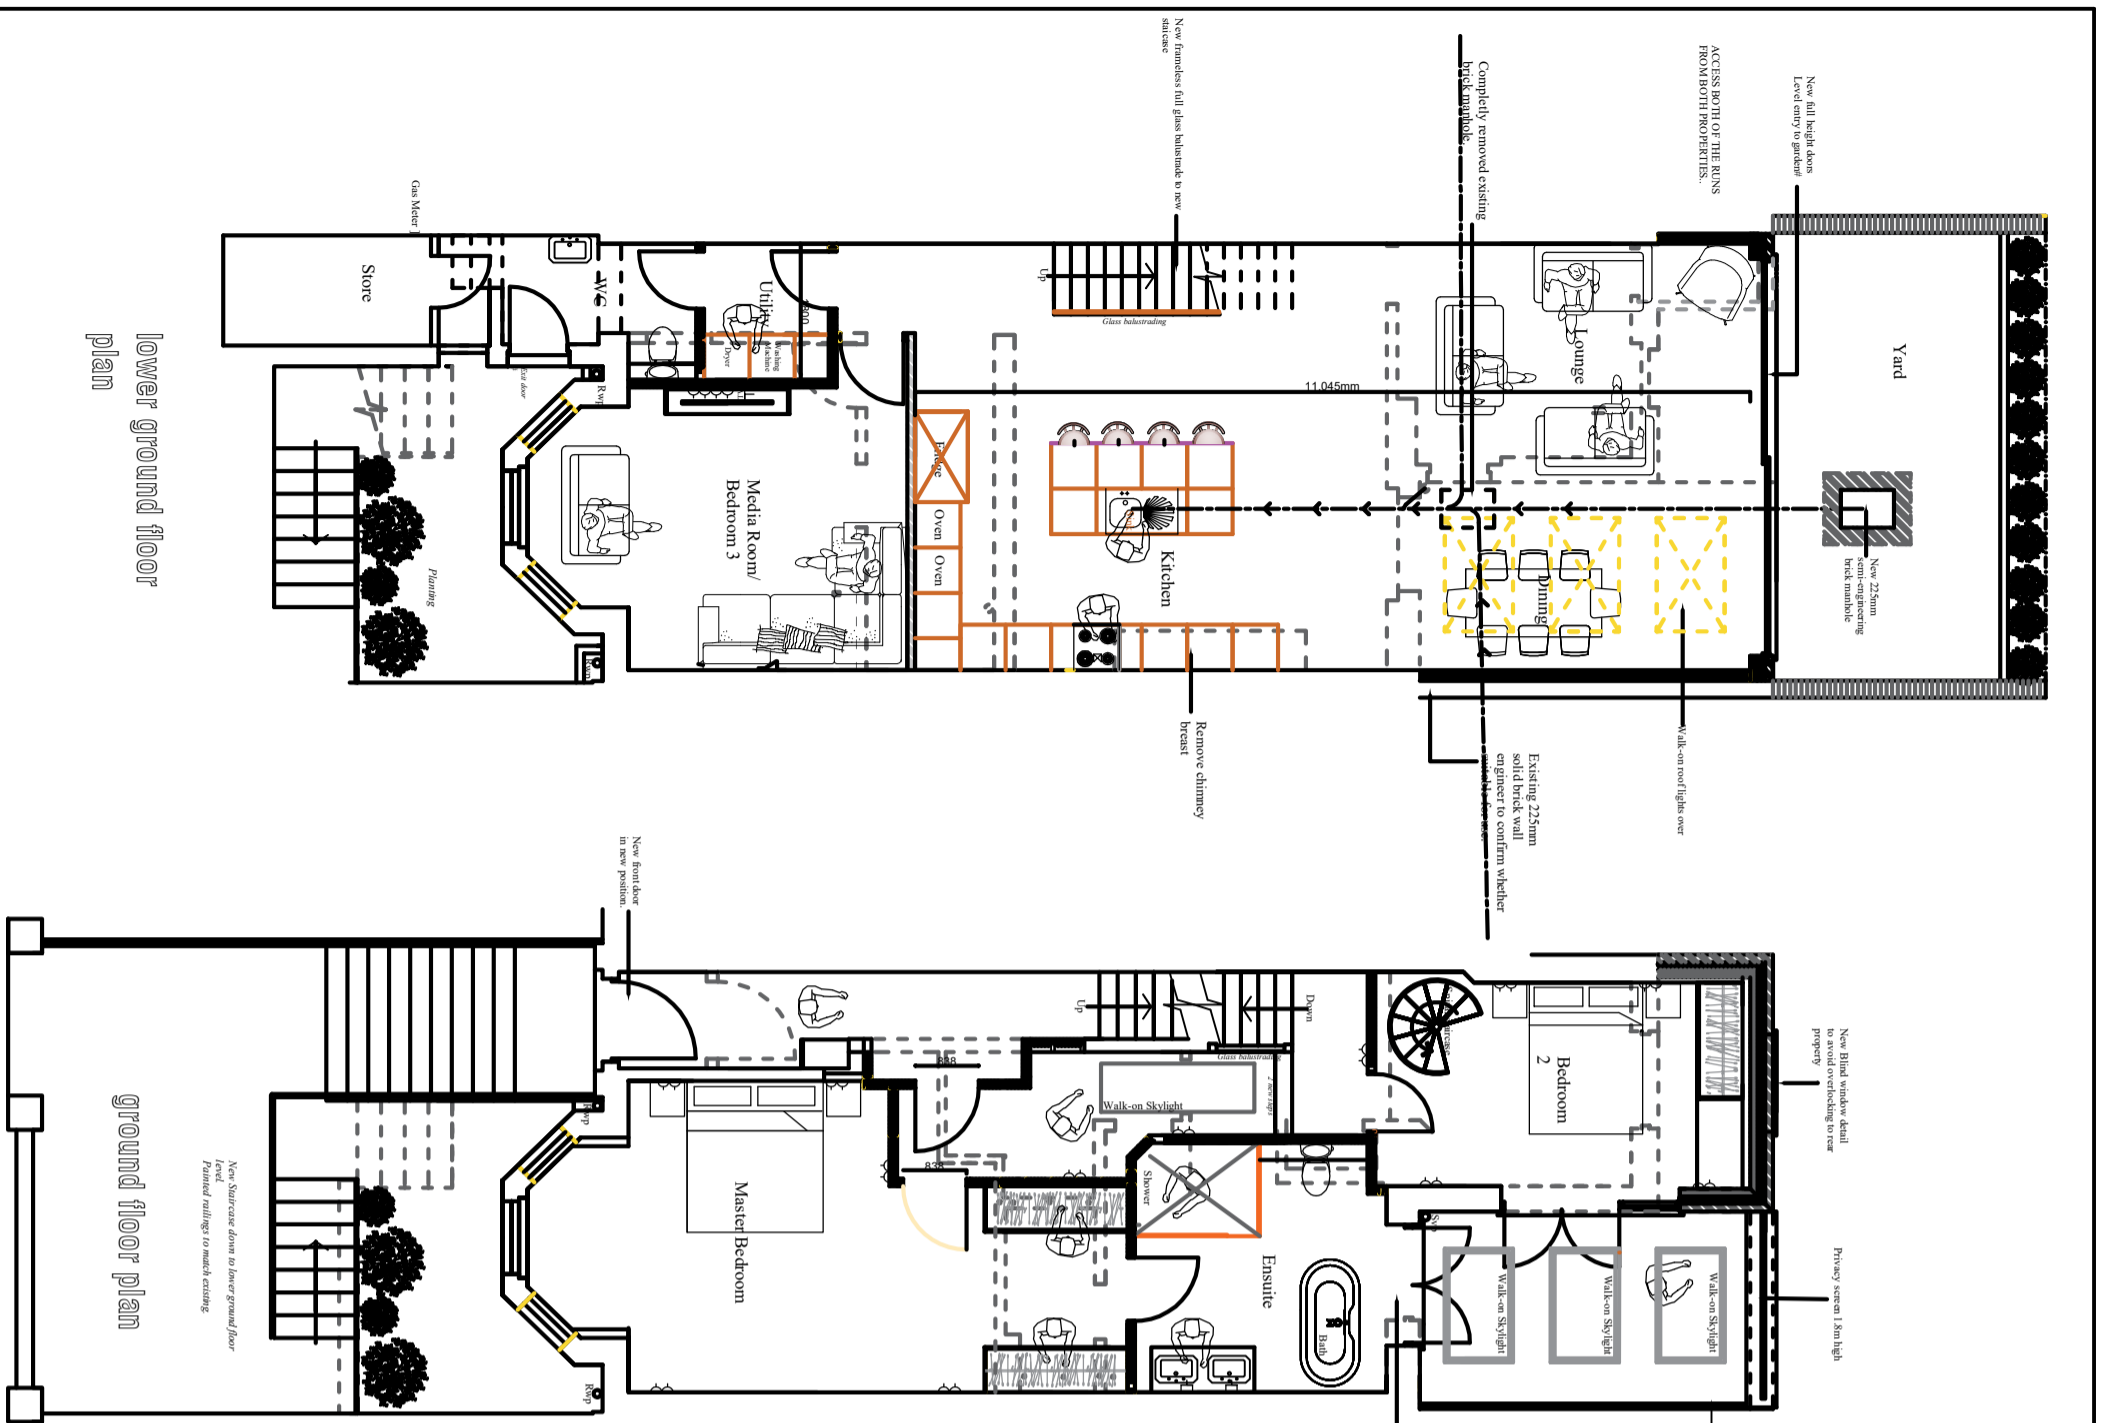

mezzanine level

KEY	
	Double switched socket outlet
	5 amp socket
	Fixed spur
	Shower/washbasin socket
	Single switched socket
	Switch
	Radiators
	wall light
	Recess downlight
	Feature lighting
	Gas point
	TV point
	Towel rail
	Heat detector
	Smoke detector
	Emergency lighting
	Extract fan (section plan)

Scale 1:100@ A3 & 1:50 @A3

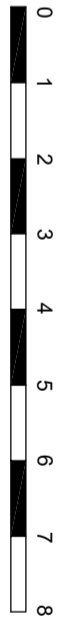

139 Fellows Road, London NW3

Proposed Conversion of existing 2No. self-contained flats into 1 No. self-contained flat, 1 No. Lower ground floor and ground floor rear extensions and roof terrace with privacy screens.

date: December 2024

scale: 1:100 @ A3 & 1:50 @A1

STEVEN GRAY DESIGNS LTD
ARCHITECTURAL & SURVEYING SERVICES

36 Lakefields Crescent, Barnet EN4 8DJ
Tel: 020 3371 0625 Email: steve@sgd-designs.co.uk
Web: www.sgd-designs.co.uk

drawing number: **3052/4b**

© COPYRIGHT