


part side elevation



section A-A


Scale 1:100@ A3 & 1:50 @A3

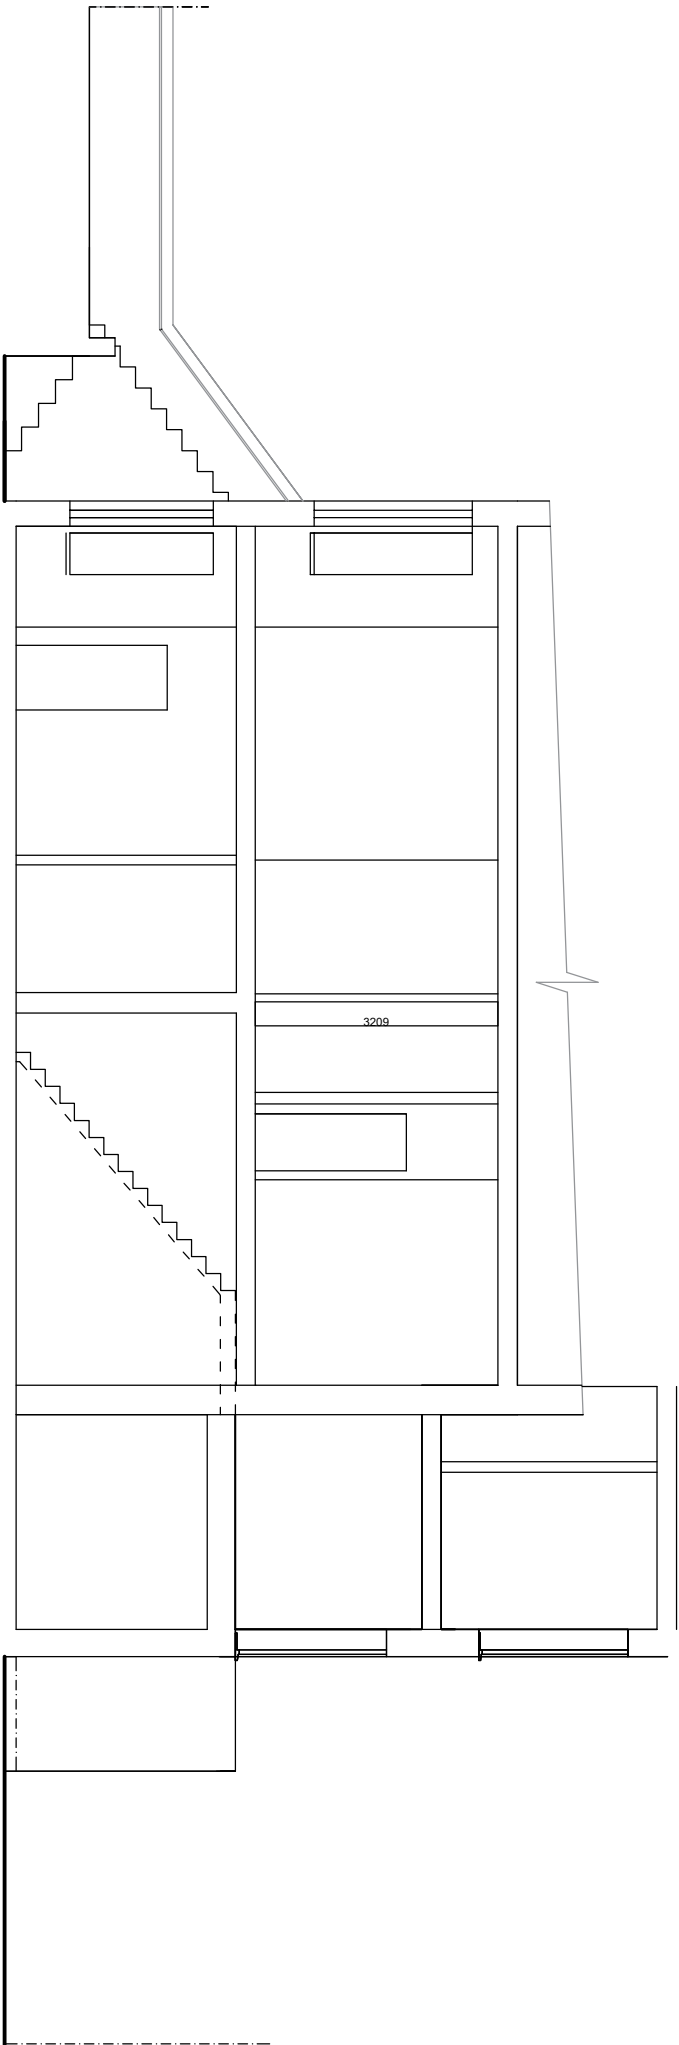

139 Fellows Road, London NW/3

Proposed Conversion of existing 2No. self-contained flats into 1 No. self-contained flat, 1<sup>st</sup> Lower ground floor and ground floor rear extensions and roof terrace with privacy screens.

date	scale
December 2024	1:100 @ A3 & 1:50 @A1

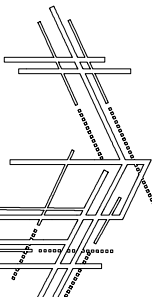

STEVEN GRAY DESIGNS LTD  
ARCHITECTURAL & SURVEYING SERVICES

36 Ladbroke Crescent, Bantock End BCU  
Tel: 020 3371 0623 Email: steve@gray-designs.co.uk  
Web: www.gray-designs.co.uk

drawing number

3052/ 6b

©COPYRIGHT