


1 Site Location Plan
Scale 1:1250

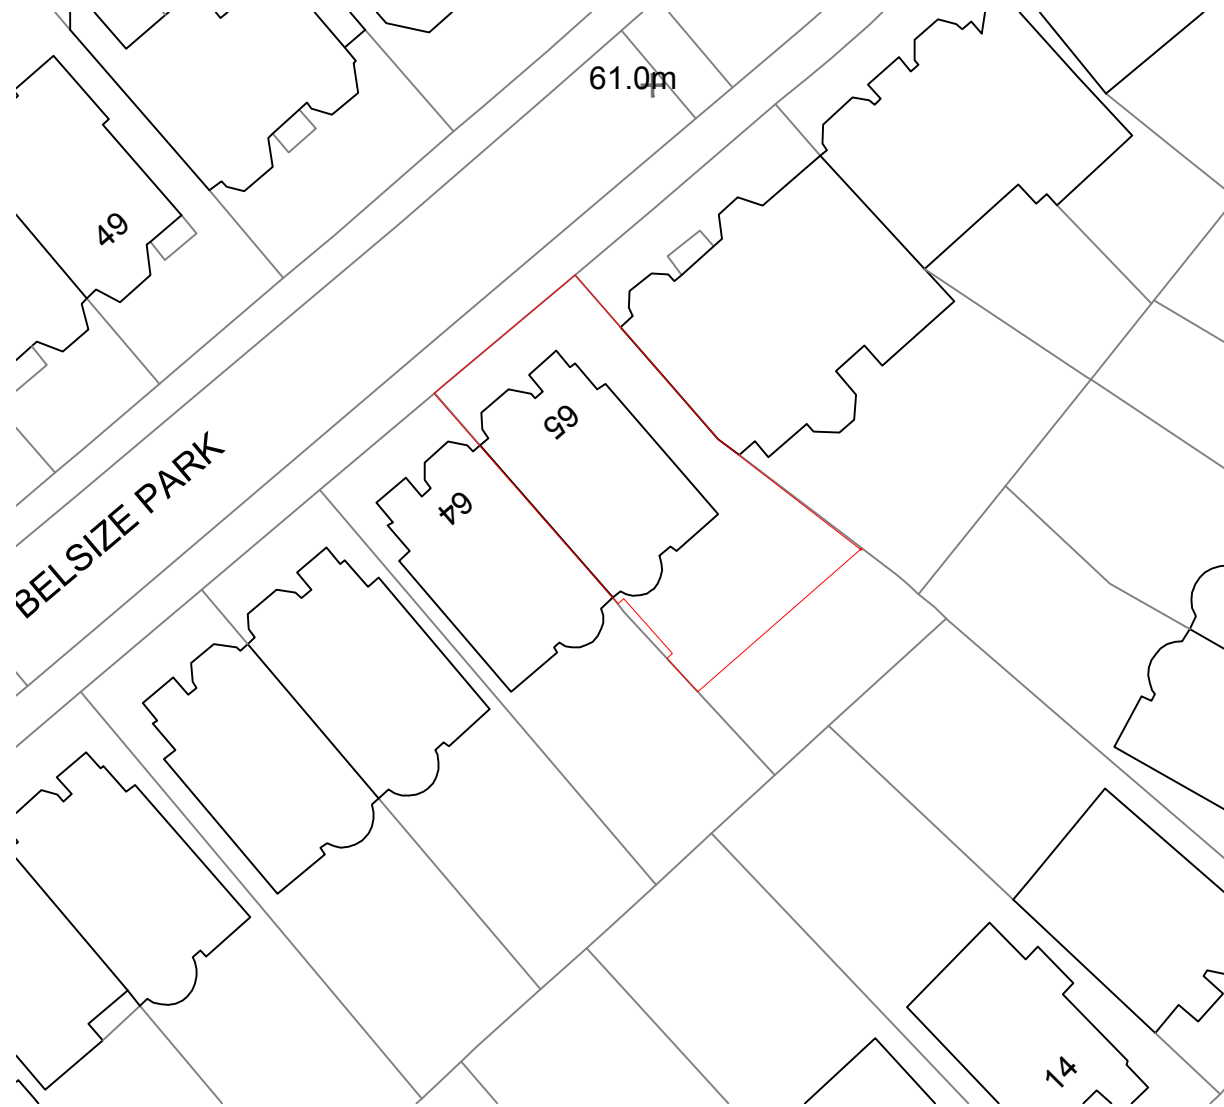


2 Site Block Plan
Scale 1:500


These plans have been drawn for the purpose of planning permission and lawful consents.

All drawings to be signed off by building control before the commencement of any works.

Any measurements required for construction must not be scaled from this drawing but taken on site.

All structural elements to be signed off by structural engineer and agreed with Building Control prior to the commencement of works.

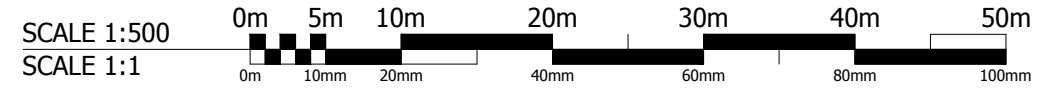



PLANNING		
Project 65 Belsize Park		
Drawing Site and Block Plan		
Job Number	Drawing Number	Drawing Revision
A19-213	SIT001	-
Date	Scale @ A3	Drawn
18.01.25	1:500	-
